


The accompanying plat is an accurate representation showing the location of a proposed well. This location may be described as a point 527 feet North of the South line, and 1124 feet West of the East line of Section 13, Township 1 South, Range 45 West of the 6th P.M., Yuma County, Colorado.

The surface elevation at this point is 3937 feet above m.s.l.

Note: This is not a land survey plat.


There are no visible improvements within 400 feet of the location, except an existing fence line and outbuildings.

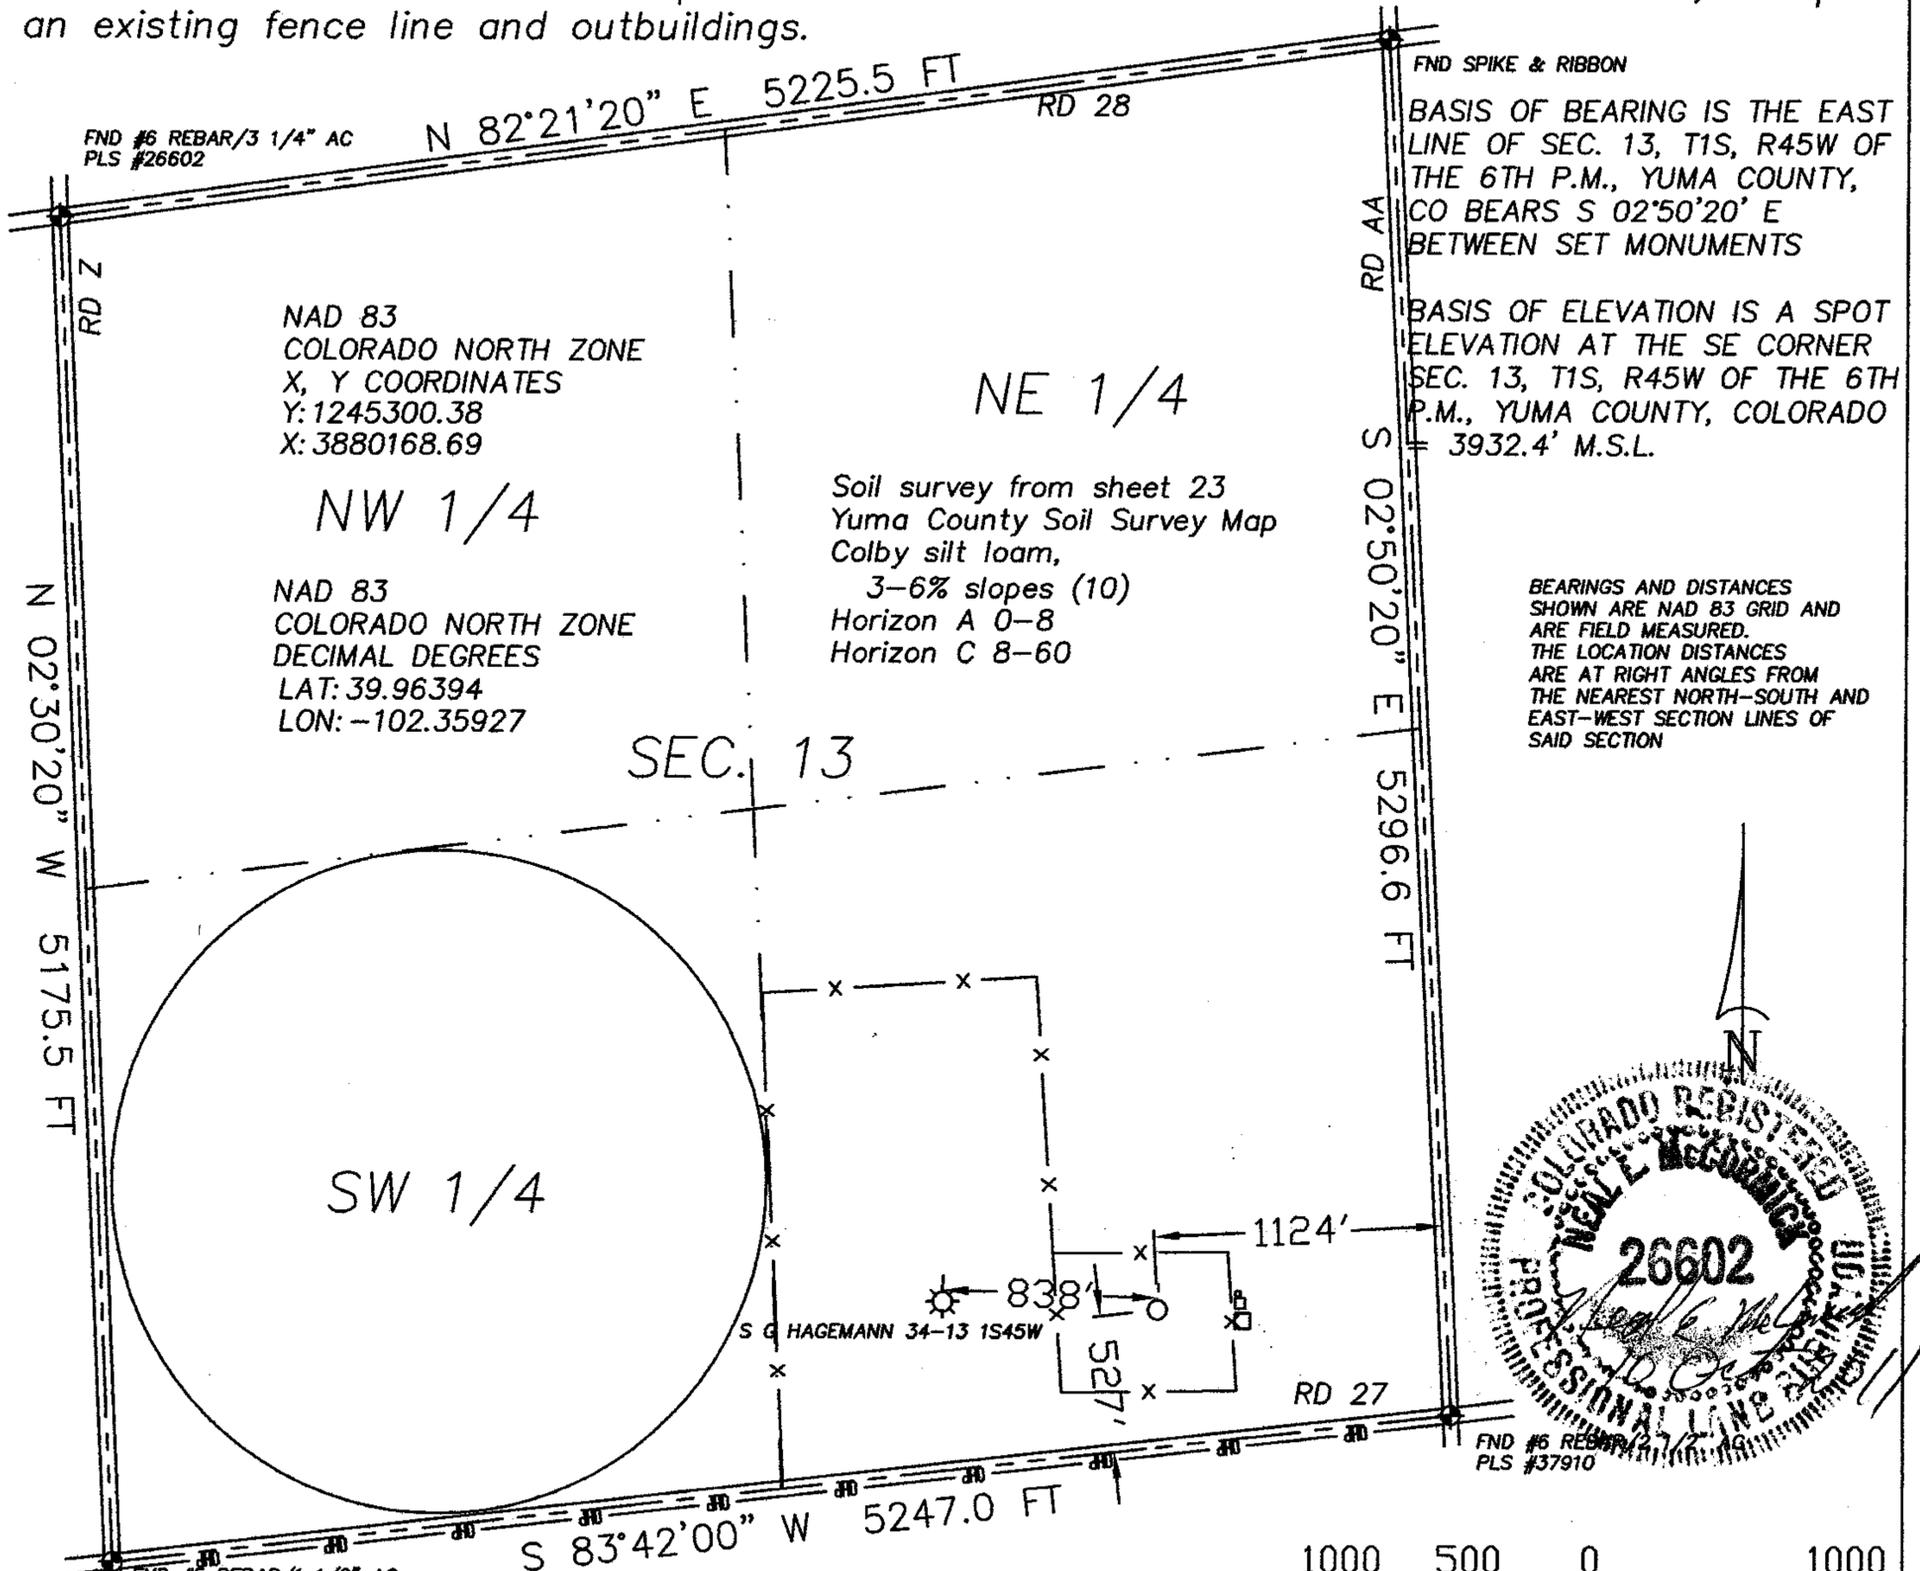

FND SPIKE & RIBBON
BASIS OF BEARING IS THE EAST LINE OF SEC. 13, T1S, R45W OF THE 6TH P.M., YUMA COUNTY, CO BEARS S 02°50'20" E BETWEEN SET MONUMENTS

BASIS OF ELEVATION IS A SPOT ELEVATION AT THE SE CORNER SEC. 13, T1S, R45W OF THE 6TH P.M., YUMA COUNTY, COLORADO = 3932.4' M.S.L.


BEARINGS AND DISTANCES SHOWN ARE NAD 83 GRID AND ARE FIELD MEASURED. THE LOCATION DISTANCES ARE AT RIGHT ANGLES FROM THE NEAREST NORTH-SOUTH AND EAST-WEST SECTION LINES OF SAID SECTION

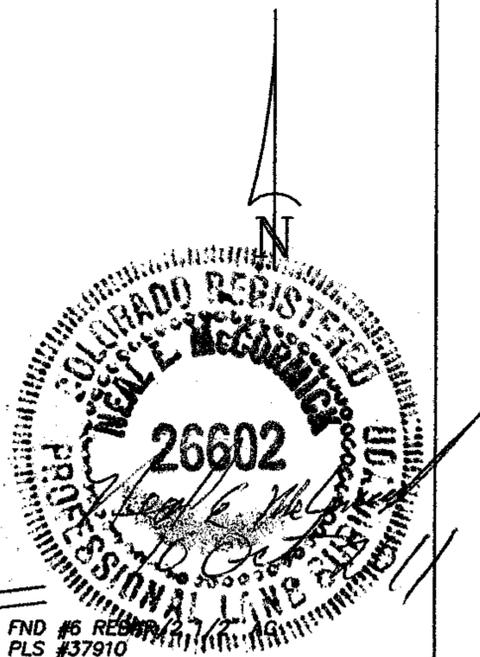

1.876 PDOP

GPS OPERATOR: NEAL MCCORMICK

- ☀ Dual Producer
- Oil well
- ☀ Gas Well
- Dry Hole
- Location
- x - Fence Line
- · - Half-Sec. Line
- - - Section Line
- ==== Road
- == == Trail
- ◆ Survey Monument

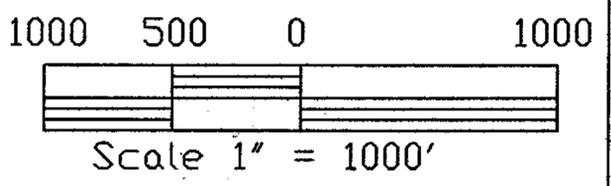

GREAT PLAINS
SURVEYING, INC.

20575 C.R. 21 Phone 970-774-3602
Haxtun, CO 80731 Fax 970-774-3601

DATE OF FIELD WORK: 30 SEPTEMBER 2011	DATE OF DRAWING: 10 OCTOBER 2011
S G HAGEMANN 44-13 1S45W	
SE 1/4 SE 1/4 SEC. 13, T1S, R45W	
AUGUSTUS ENERGY PARTNERS, LLC.	
YUMA COUNTY, COLORADO	

W131S45GPS

10401-151