


PLS Group, LLC
 109 Coronado Ct. - Bldg. 7
 Fort Collins, Colorado 80525
 P. 970-282-3446 Fx. 970-377-6767

WELL LOCATION CERTIFICATE

THIS MAP DOES NOT REPRESENT A BOUNDARY SURVEY

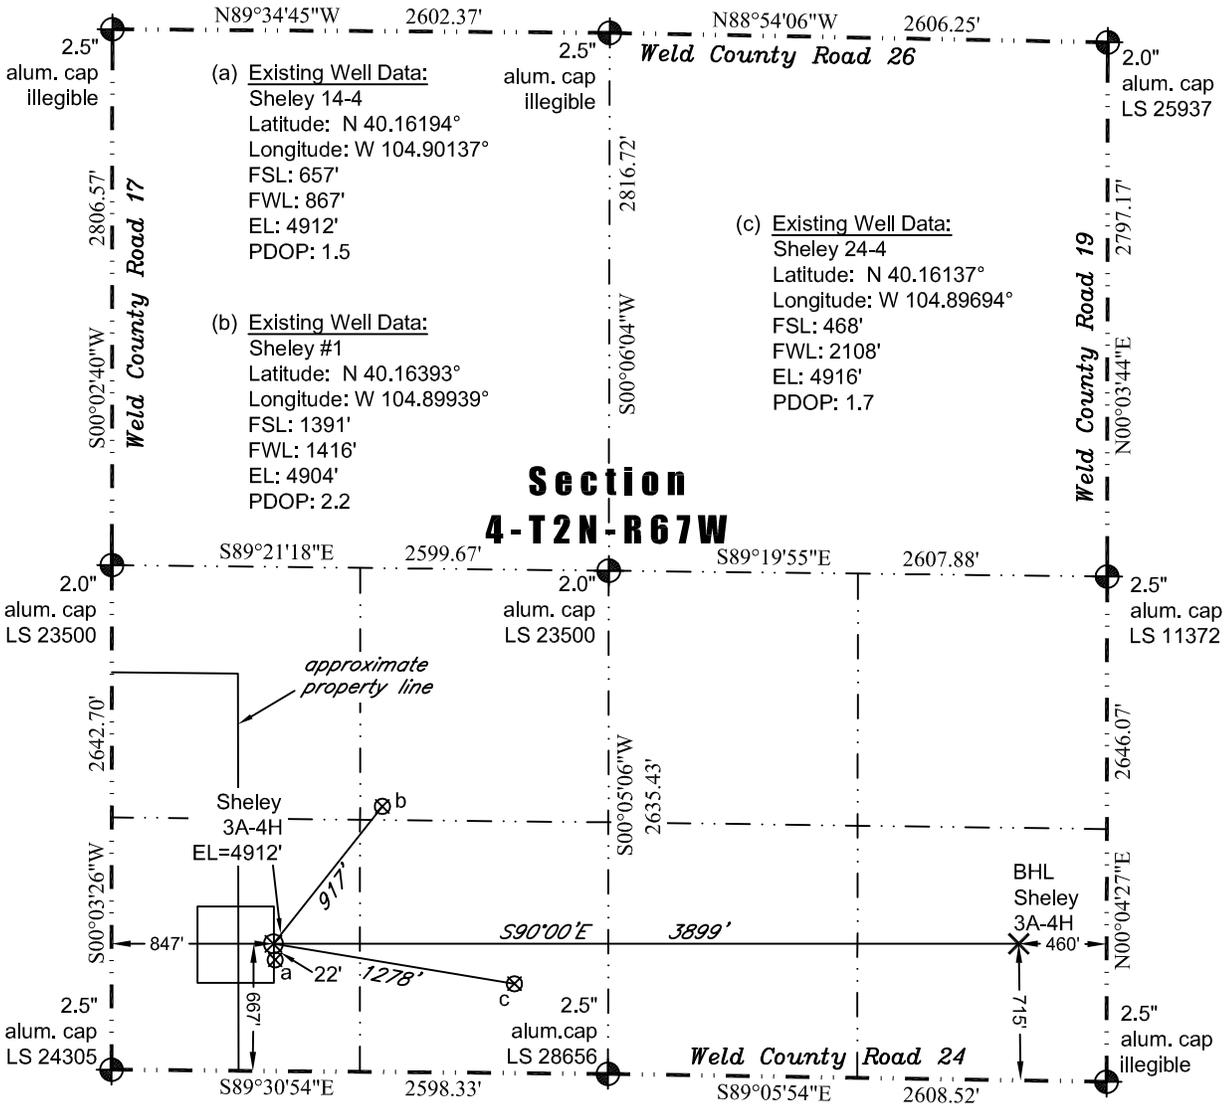

In accordance with a request from Jay Knutson of EnCana Oil & Gas (USA) Inc., PLS Group, LLC has determined the location of the **Sheley 3A-4H** well site to be SHL: 667' FSL and 847' FWL, (BHL 715' FSL and 460' FEL), as measured at ninety (90) degrees from the section lines of Section 4, Township 2 North, Range 67 West of the 6th Principal Meridian, Weld County Colorado.

Proposed Surface Hole Data:


Latitude: N 40.16197° (BHL 40.16189°)
 Longitude: W 104.90145° (BHL 104.88749°)
 PDOP: 1.5

Nearest:

- Building 564' southwest
- Public Road 657' south
- Property Line 184' west
- Existing Well: Sheley 14-4, 22' southeast
- Above Ground Utility 631' south
- Railroad 24,250' northeast
- Well Window: SHL is 2' inside

Notes:

- 1) Bearings based on NAD 83 Colorado North State Plane Coordinates using RTK GPS observations taken 10/3/11 by operator Tom Winans.
- 2) Conversion factor to ground (1.000271871)
- 3) Elevations based on NAVD 88 GPS heights and Geoid 2003 corrections.
- 4) See Location Drawing for visible improvements within 400 feet.
- 5) The location falls on a cultivated field.

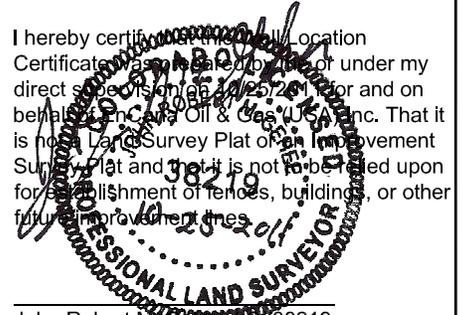

John Robert McCann
 License #38219
 Well: Sheley 3A-4H WLC

NOTICE: According to Colorado law you must commence any legal action based upon any defect in this W.L.C. within three years after you first discover such defect. In no event may any action based upon any defect in this W.L.C. be commenced more than ten years from this said date of the certification shown hereon.