


Lat40°, Inc. 1635 Foxtrail Drive, Suite 325 Loveland, CO 970-776-3321

## MULTI-WELL PLAN

STROHAUER PC G05-27D, 28D, G04-30D

THIS MAP DOES NOT REPRESENT A BOUNDARY SURVEY

SECTION: 5  
TOWNSHIP: 4N  
RANGE: 65W

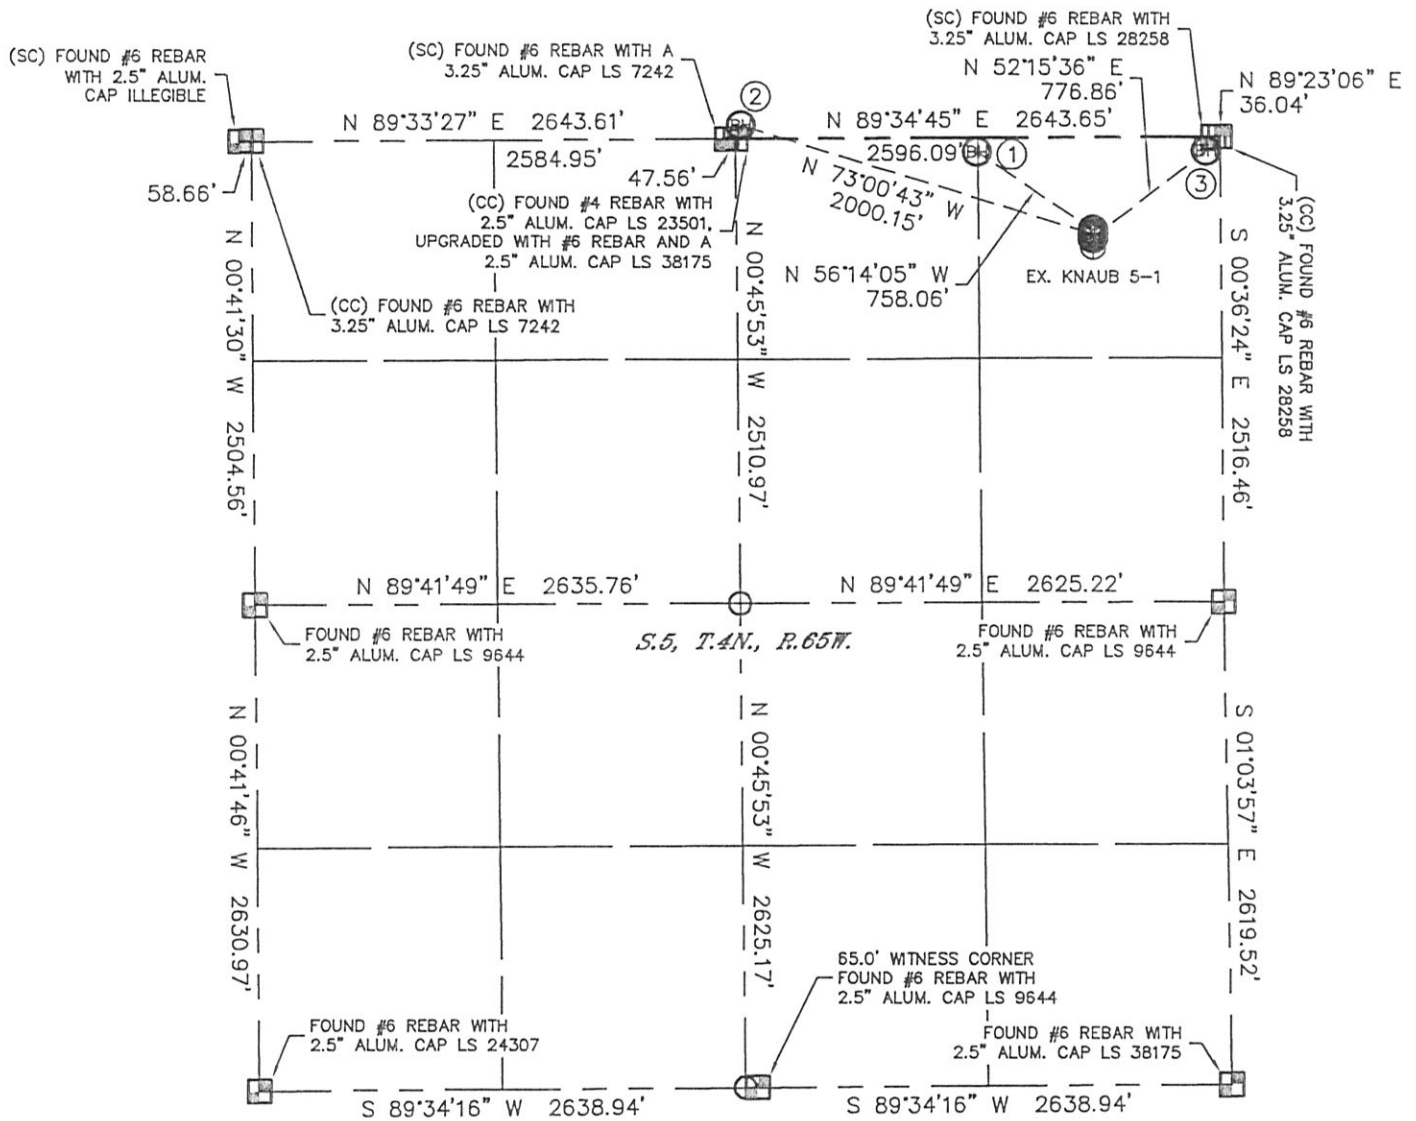

①

—BOTTOM HOLE—  
STROHAUER PC G05-27D  
75' FNL  
1320' FEL  
LAT-40.34827°N  
LONG-104.68246°W

②

—BOTTOM HOLE—  
STROHAUER PC G05-28D  
75' FSL  
2565' FEL  
LAT-40.34869°N  
LONG-104.68706°W

③

—BOTTOM HOLE—  
STROHAUER PC G04-30D  
75' FNL  
75' FEL  
LAT-40.34827°N  
LONG-104.67800°W


### LEGEND



= ALIQUOT MONUMENT AS DESCRIBED



= CALCULATED POSITION

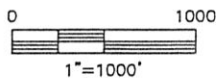

PROJECT#: 2011184

Lat40°, Inc. 1635 Foxtrail Drive, Suite 325 Loveland, CO 970-776-3321

## MULTI-WELL PLAN

STROHAUER PC G05-27D, 28D, G04-30D

SECTION: 5  
TOWNSHIP: 4N  
RANGE: 65W

