


← Flow direction

Nearest Receiving Water ≈ 812'
To Unnamed Tributary of the
Yampa River

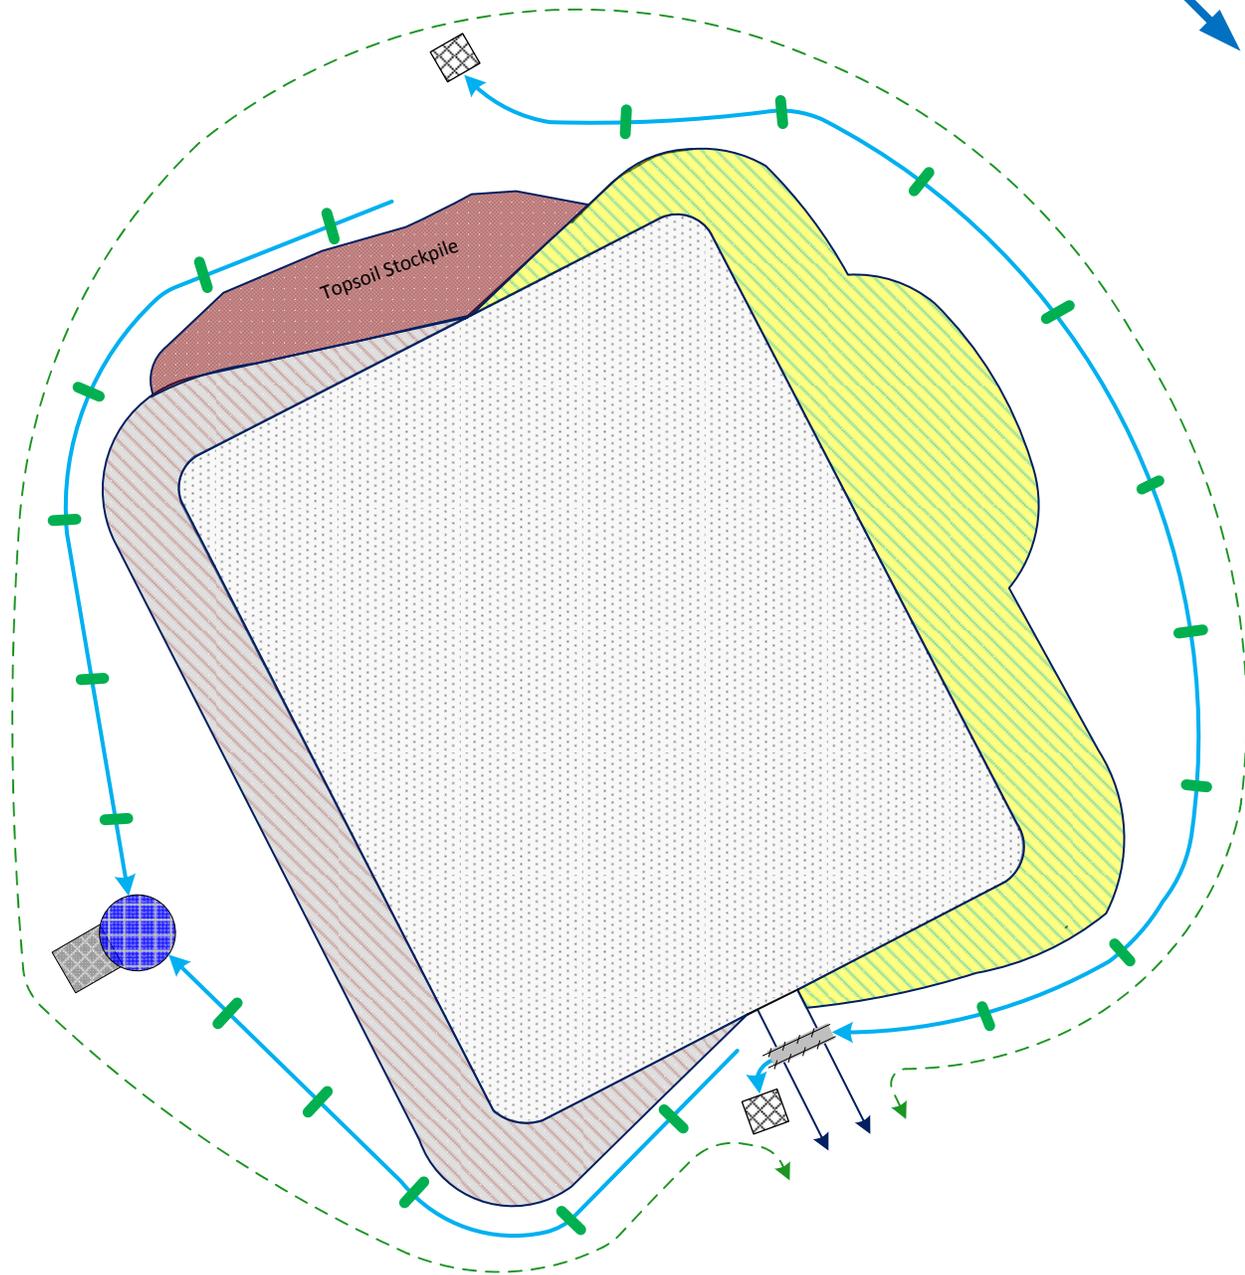

777 West Rosedale Street
Fort Worth, TX 76104
TEL 817.665.5000
FAX 817.665.5005



826 21½ Road
Grand Junction, CO 81505
TEL 970.263.7800
FAX 970.263.7456

LEGEND

- | | | | |
|--|-----------------------|--|------------------|
| | Wattle | | CMP Culvert |
| | Earthen Berm | | Rock Armour |
| | Construction Boundary | | Cut Slope |
| | Diversion Ditch | | Fill Slope |
| | Rock Sock Check Dam | | Graveled Surface |
| | Sediment Trap | | Water Bar |

SITE MAP
PIRTLAW PARTNERS, LTD. #24-33
QUICKSILVER RESOURCES, INC.
ROUTT COUNTY, COLORADO

SITE LEGAL LOCATION:
SW SECTION 33 TOWNSHIP 7N RANGE 93W



Created 10-31-2011 JRM