


WELL INTERFERENCE EXHIBIT


KAUFMAN PAD 5

NAD 83 COLORADO CENTRAL ZONE
SURFACE HOLE LOCATIONS


SURFACE HOLE LOCATIONS							BOTTOM HOLE LOCATIONS							
	WELL NAME	FSL	FEL	NORTHING	EASTING	LATITUDE	LONGITUDE		FSL	FEL	NORTHING	EASTING	LATITUDE	LONGITUDE
1	KAUFMAN 44A-24-692	2160	1726	1618121.8	2404091.8	39.511503	-107.612304		165	655	1616118.8	2405129.0	39.506071	-107.608464
2	KAUFMAN 44B-24-692	2167	1712	1618128.7	2404106.3	39.511523	-107.612253		493	655	1616446.8	2405134.7	39.506972	-107.608471
3	KAUFMAN 44C-24-692	2174	1698	1618135.5	2404120.7	39.511542	-107.612203		821	655	1616774.7	2405140.3	39.507873	-107.608478
4	KAUFMAN 44D-24-692	2183	1702	1618144.6	2404116.4	39.511567	-107.612219		1149	655	1617102.7	2405145.9	39.508773	-107.608485
5	KAUFMAN 43A-24-692	2181	1683	1618142.4	2404135.2	39.511562	-107.612152		1477	655	1617430.7	2405151.6	39.509674	-107.608492
6	KAUFMAN 43B-24-692	2190	1688	1618151.4	2404130.9	39.511587	-107.612168		1805	655	1617758.6	2405157.2	39.510574	-107.608499
7	KAUFMAN 43C-24-692	2188	1669	1618149.2	2404149.6	39.511582	-107.612101		2133	655	1618086.6	2405162.8	39.511475	-107.608506
8	KAUFMAN 43D-24-692	2194	1655	1618156.1	2404164.1	39.511602	-107.612051		2461	655	1618414.6	2405168.5	39.512375	-107.608513
9	KAUFMAN 42A-24-692	2203	1659	1618165.1	2404159.8	39.511626	-107.612067		2485 FNL	655	1618714.6	2405173.6	39.513199	-107.608520
10	KAUFMAN 42B-24-692	2197	1674	1618158.2	2404145.4	39.511606	-107.612117		2145 FNL	655	1619054.6	2405179.4	39.514133	-107.608527

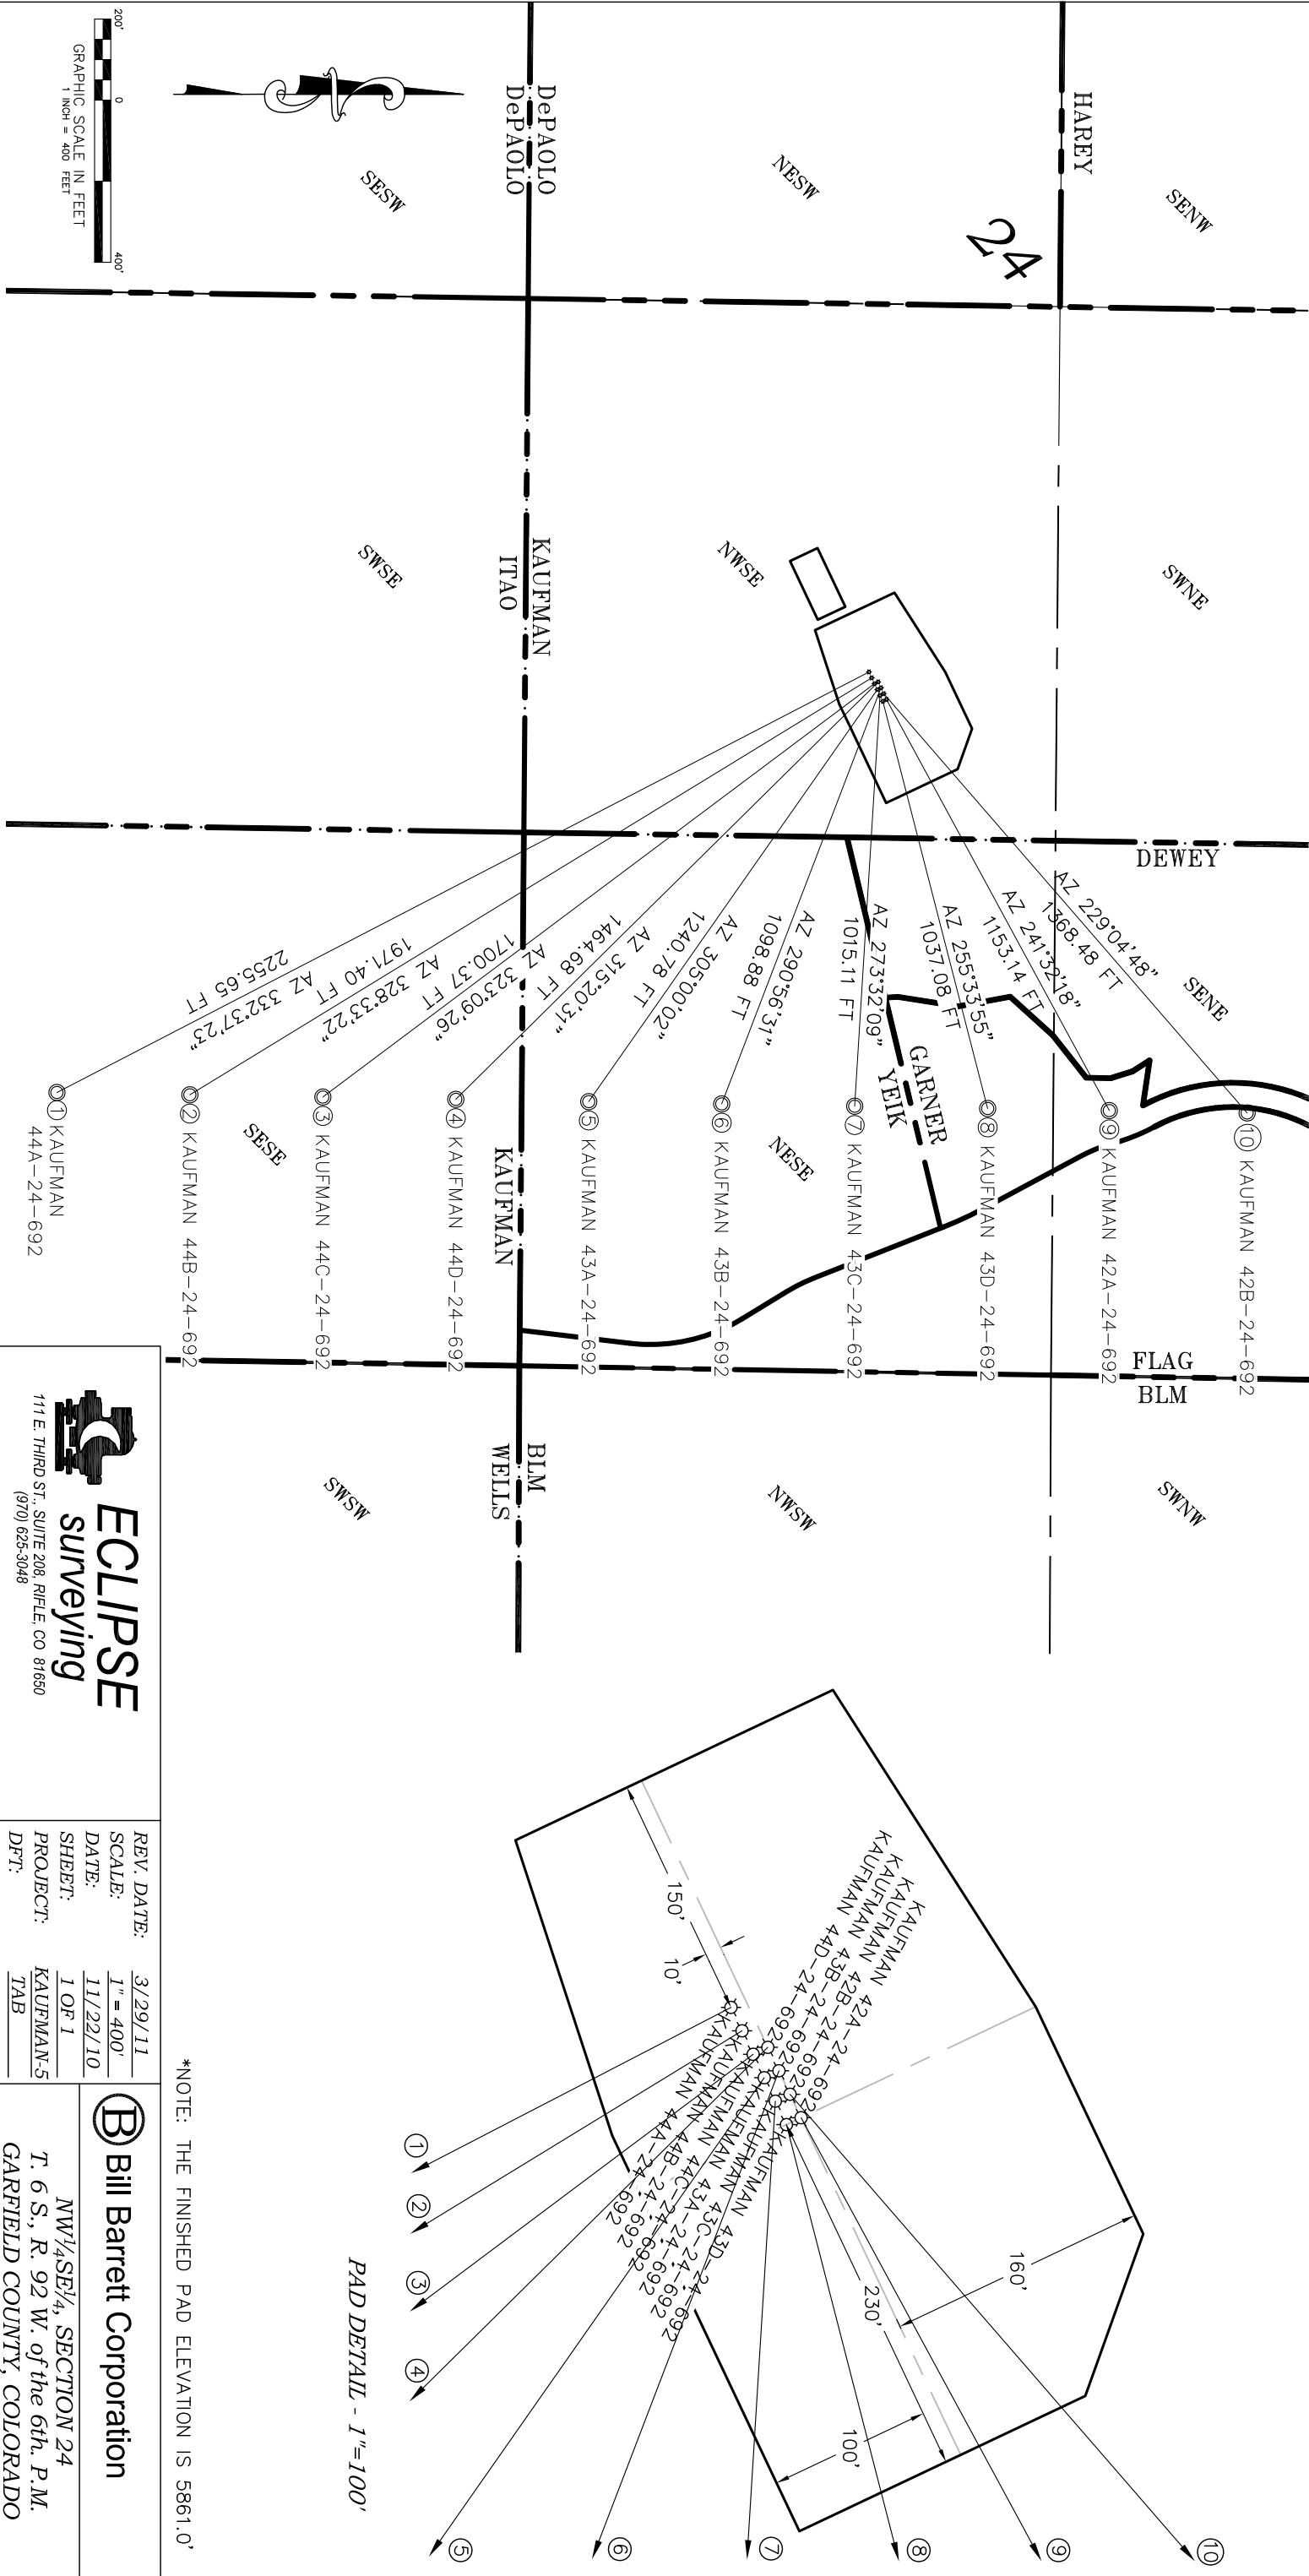

*NOTE: THE FINISHED PAD ELEVATION IS 5861.0'

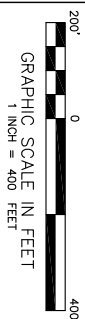

GRAPHIC SCALE IN FEET
1 INCH = 400 FEET

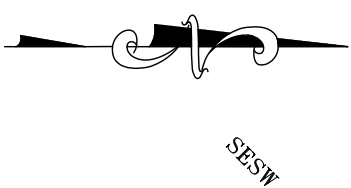

ECLIPSE
surveying

111 E. THIRD ST., SUITE 208, RIFLE, CO 81650
(970) 625-3048



Bill Barrett Corporation

REV. DATE: 3/29/11
SCALE: 1" = 400'
DATE: 11/22/10
SHEET: 1 OF 1
PROJECT: KAUFMAN-5
DFT: TAB

NW¹/₄SE¹/₄, SECTION 24
T. 6 S., R. 92 W. of the 6th. P.M.
GARFIELD COUNTY, COLORADO