


The accompanying plat is an accurate representation showing the location of a proposed well. This location may be described as a point 2335 feet South of the North line, and 1039 feet East of the West line of Section 36, Township 8 North, Range 44 West of the 6th P.M., Phillips County, Colorado. The surface elevation at this point is 3689 feet m.s.l.
 Note: This is not a land survey plat.
 There are no visible improvements within 400 feet of the location

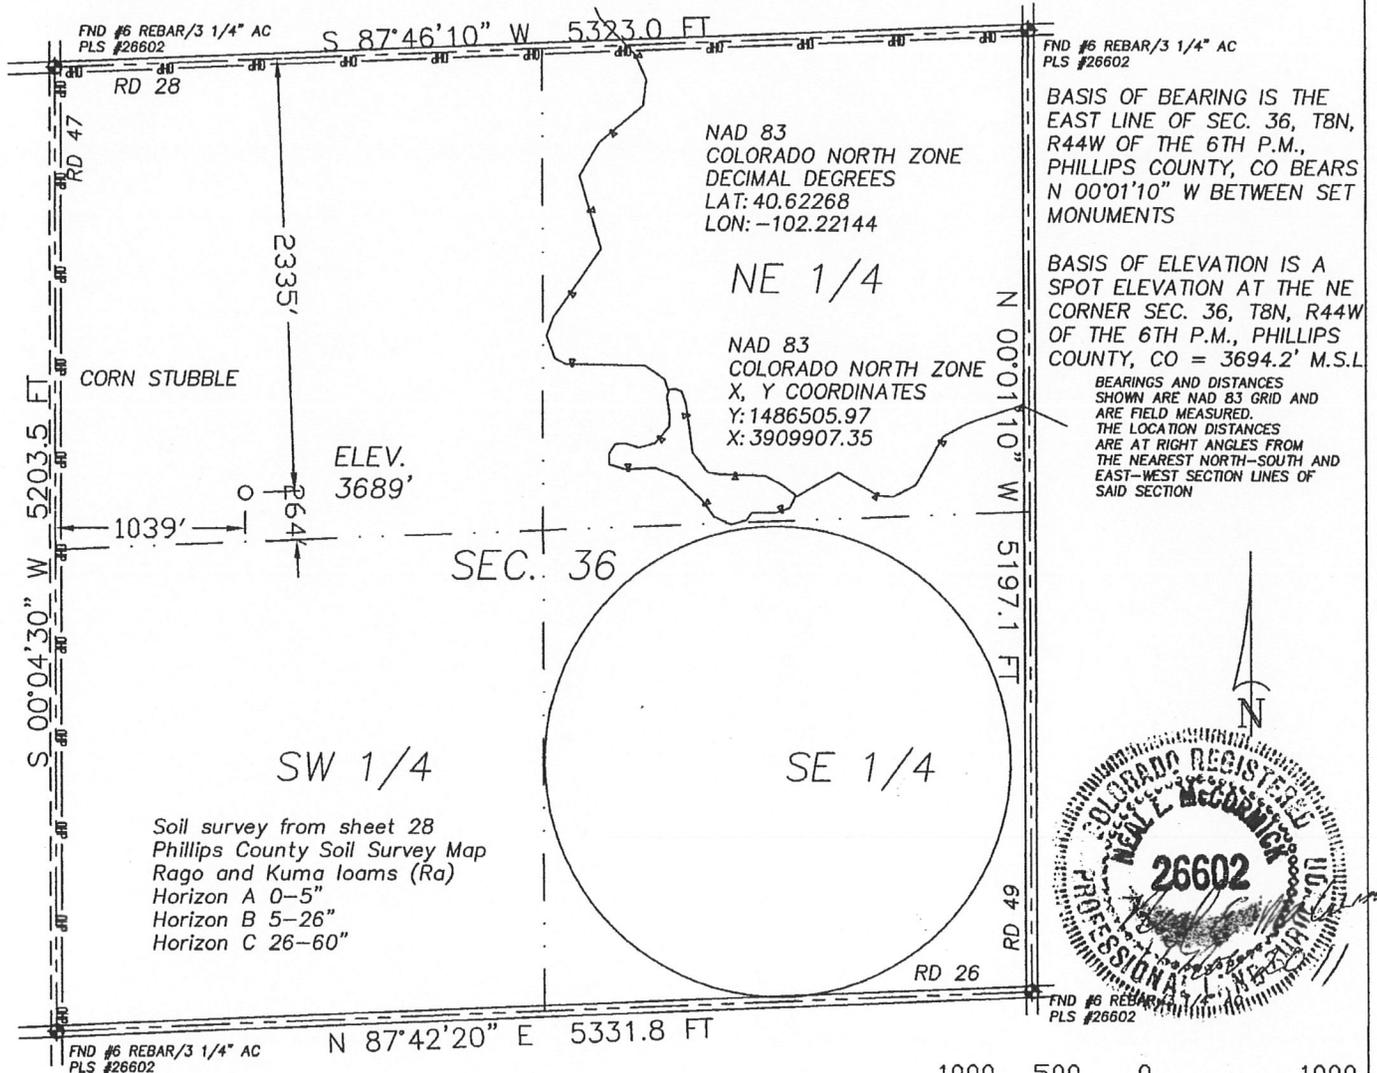


2.560 PDOP

- ☀ Dual Producer
- Oil well
- ☼ Gas Well
- ⊙ Dry Hole

GPS OPERATOR: KEVIN MCCORMICK

- Location
- x - Fence Line
- · - Half-Sec. Line
- - - Section Line
- ==== Road
- - - Trail
- ◆ Survey Monument

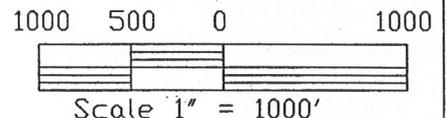

GREAT PLAINS
SURVEYING, INC.

20575 C.R. 21 Phone 970-774-3602
Haxtun, CO 80731 Fax 970-774-3601

DATE OF FIELD WORK: 17 NOVEMBER 2011	DATE OF DRAWING: 17 NOVEMBER 2011
STATE 844-36-12	
SW 1/4 NW 1/4 SEC. 36, T8N, R44W	
BLACK RAVEN ENERGY, INC.	
PHILLIPS COUNTY, COLORADO	