


MULTI-WELL PLAN

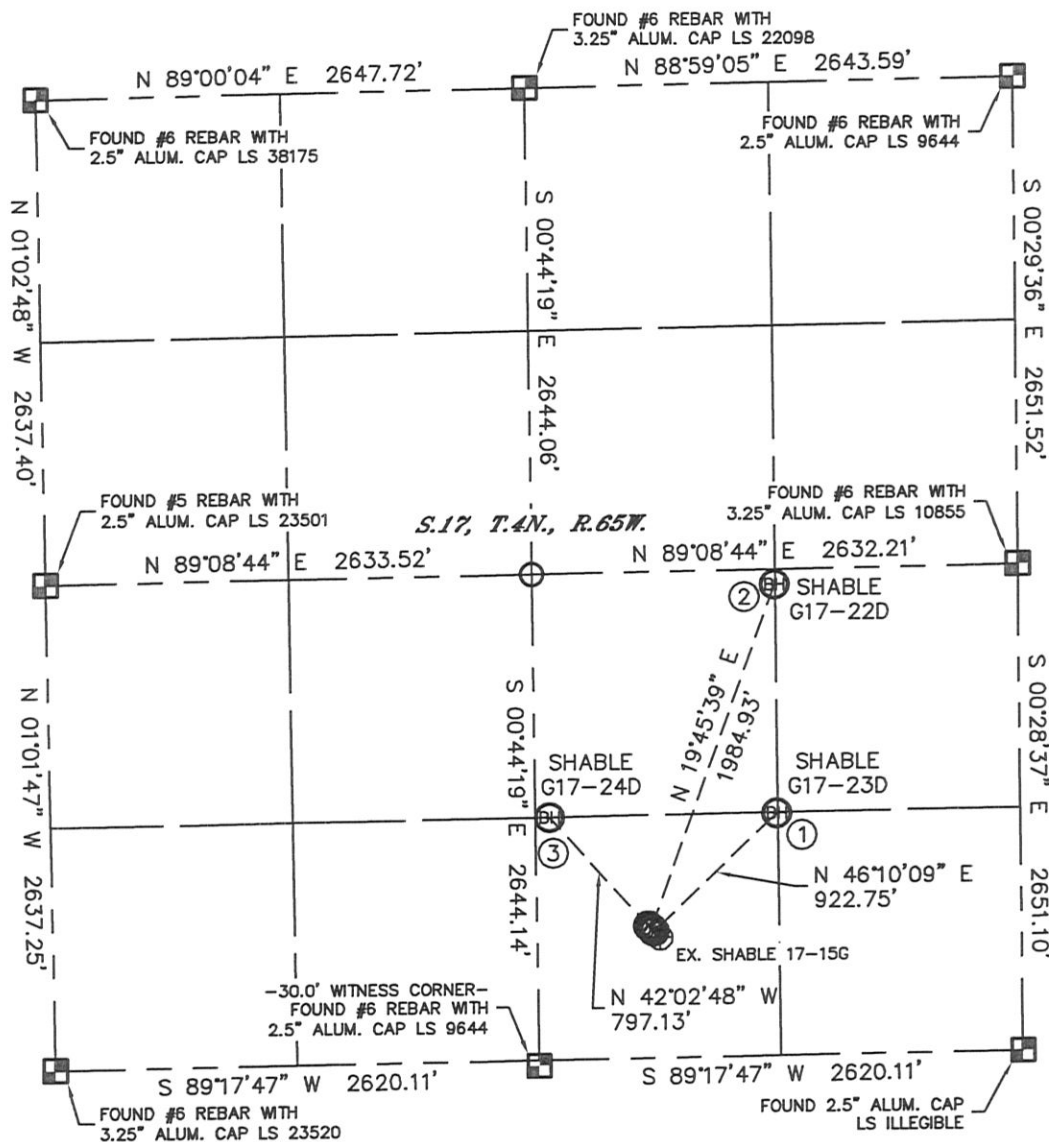

SHABLE G17-23D, 22D, 24D
THIS MAP DOES NOT REPRESENT A BOUNDARY SURVEY


SECTION: 17
TOWNSHIP: 4N
RANGE: 65W



- | | | |
|--|--|--|
| <p>①</p> <p>—BOTTOM HOLE—
SHABLE G17-23D
1320' FSL
1320' FEL
LAT-40.30879°N
LONG-104.68224°W</p> | <p>②</p> <p>—BOTTOM HOLE—
SHABLE G17-22D
2565' FSL
1320' FEL
LAT-40.31221°N
LONG-104.68223°W</p> | <p>③</p> <p>—BOTTOM HOLE—
SHABLE G17-24D
1320' FSL
2551' FEL
LAT-40.30878°N
LONG-104.68665°W</p> |
|--|--|--|

LEGEND

-  = ALIQUOT MONUMENT AS DESCRIBED
-  = CALCULATED POSITION

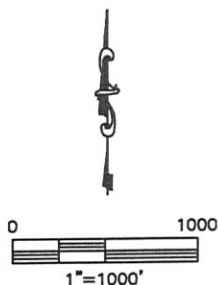

Lat40°, Inc. 1635 Foxtrail Drive, Suite 325 Loveland, CO 970-776-3321

MULTI-WELL PLAN

SHABLE G17-23D, 22D, 24D

SECTION: 17
TOWNSHIP: 4N
RANGE: 65W

