


# MULTI-WELL PLAN

CECIL USX A01-65-1HN, 65HN, 66-1HN

THIS MAP DOES NOT REPRESENT A BOUNDARY SURVEY

SECTION: 1  
TOWNSHIP: 6N  
RANGE: 64W

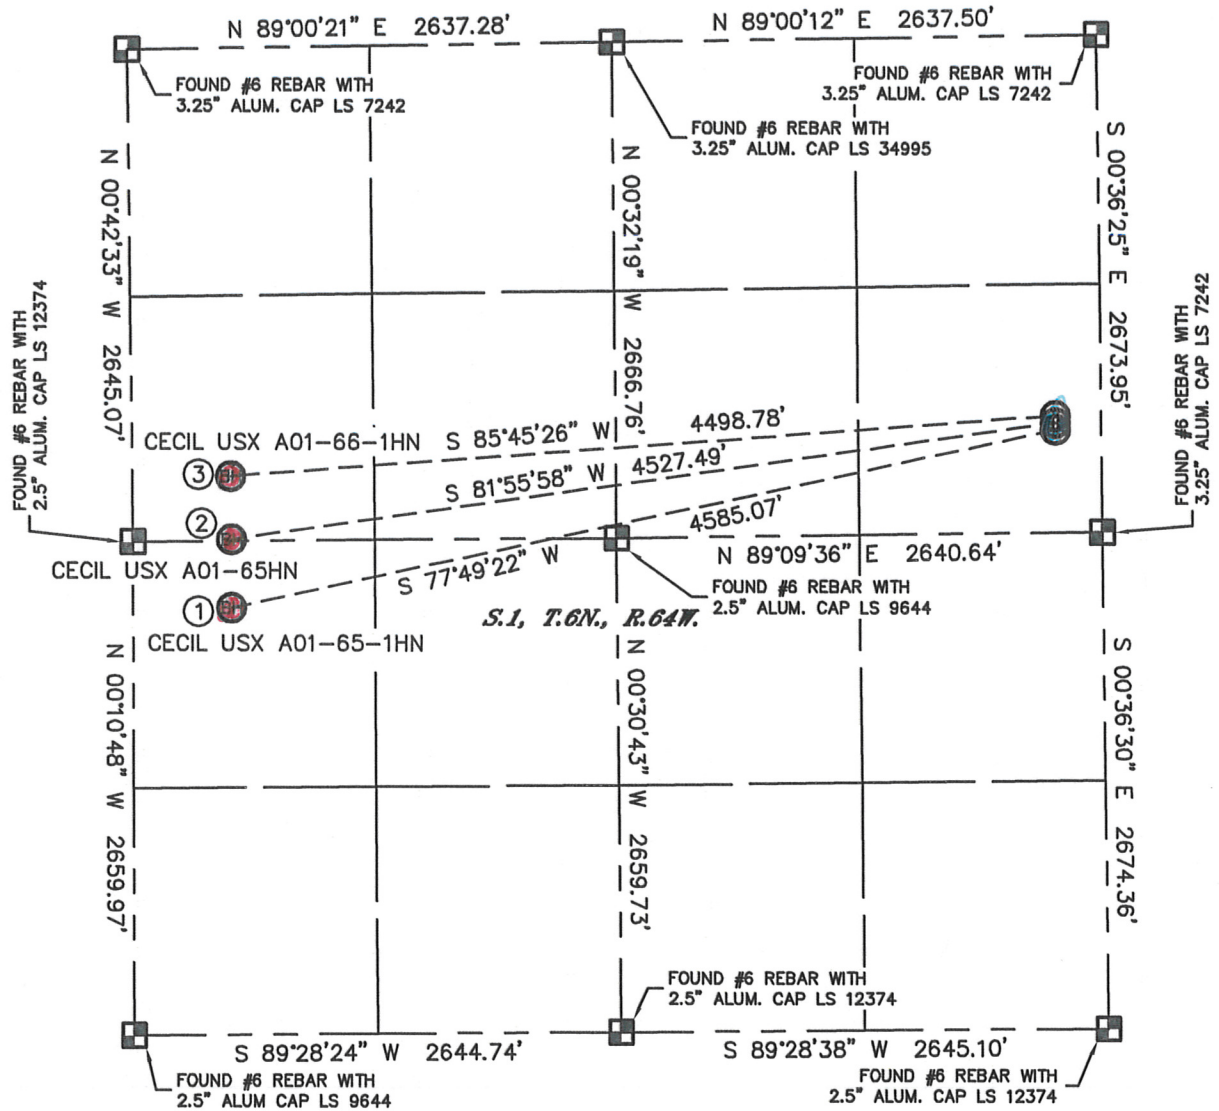

①

-BOTTOM HOLE-  
CECIL USX A01-65-1HN  
2300' FSL  
535' FWL  
LAT-40.51436°N  
LONG-104.50582°W



②


-BOTTOM HOLE-  
CECIL USX A01-65HN  
2640' FNL  
535' FWL  
LAT-40.51538°N  
LONG-104.50581°W

③

-BOTTOM HOLE-  
CECIL USX A01-66-1HN  
2300' FNL  
535' FWL  
LAT-40.51631°N  
LONG-104.50581°W

## LEGEND

-  = ALIQUOT MONUMENT AS DESCRIBED
-  = CALCULATED POSITION

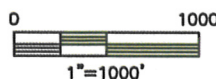

Lat40°, Inc. 1635 Foxtrail Drive, Suite 325 Loveland, CO 970-776-3321

## MULTI-WELL PLAN

CECIL USX A01-65-1HN, 65HN, 66-1HN

SECTION: 1  
TOWNSHIP: 6N  
RANGE: 64W



0 200  
1"=200'