


WELL PAD LEGEND

- EXISTING CONTOUR
- PROPOSED CONTOUR
- EXISTING WELLHEAD
- PROPOSED WELLHEAD

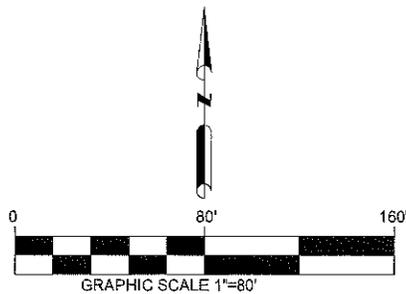

REINES 1-1H QUANTITIES

EXISTING GRADE @ SURFACE HOLE LOCATION = 4929.2
 FINISHED GRADE ELEVATION = 4928.75
 CUT SLOPES = 3:1; FILL SLOPES = 3:1
 TOTAL CUT FOR WELL PAD = 875 CY
 TOTAL FILL FOR WELL PAD = 125 CY
 TOPSOIL @ 6" DEPTH = 2,000 CY
 EXCESS MATERIAL = 750 CY CUT
 TOTAL WELL PAD AREA = 2.48 ACRES
 TOTAL DISTURBANCE AREA = 3.30 ACRES

PREPARED BY:  Petroleum Field Services, LLC 1801 W. 13th Ave. Denver, CO 80204	FIELD DATE: 10-28-11	WELL NAME: REINES 1-1H	PREPARED FOR: CONTINENTAL RESOURCES
	DRAWING DATE: 11-01-11	SURFACE LOCATION: SW 1/4, SECTION 1, T7N, R60W, 6TH P.M. WELD COUNTY, COLORADO	
	BY: BWT		