




SITE SKETCH

SECTION: 14
TOWNSHIP: 7N
RANGE: 64W

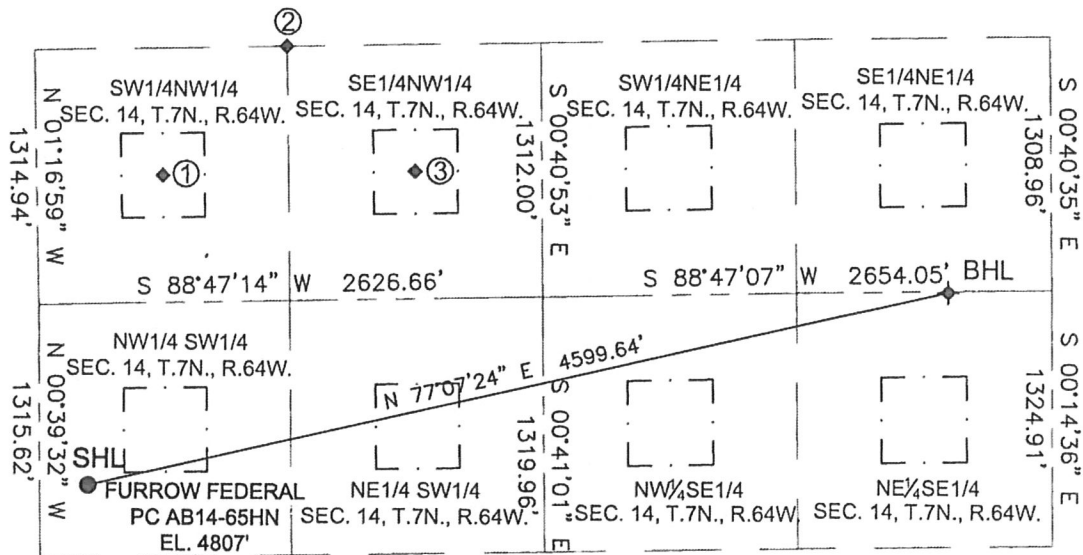

| ① | ② | ③ |
|------------------|------------------|------------------|
| SHABLE #14-23 | SHABLE #14-25 | SHABLE #14-24 |
| SWNW | NWNW | SENW |
| 1971' FNL | 1313' FNL | 1968' FNL |
| 659' FWL | 1320' FWL | 1975' FWL |
| LAT-40.57504°N | LAT-40.57686°N | LAT-40.57508°N |
| LONG-104.52369°W | LONG-104.52134°W | LONG-104.51895°W |
| PDOP:1.4 | PDOP:1.4 | PDOP:1.4 |
| ELEV: 4812' | ELEV: 4814' | ELEV: 4810' |

LEGEND

- = PROPOSED WELL
- ⊙ = BOTTOM HOLE
- ◆ = EXISTING WELL

