


Encana Oil & Gas (USA) Inc.
RD11 Remote Frac Pad

SE1/4 SE1/4, SECTION 27
T6S, R94W, 6th P.M.
GARFIELD COUNTY, COLORADO

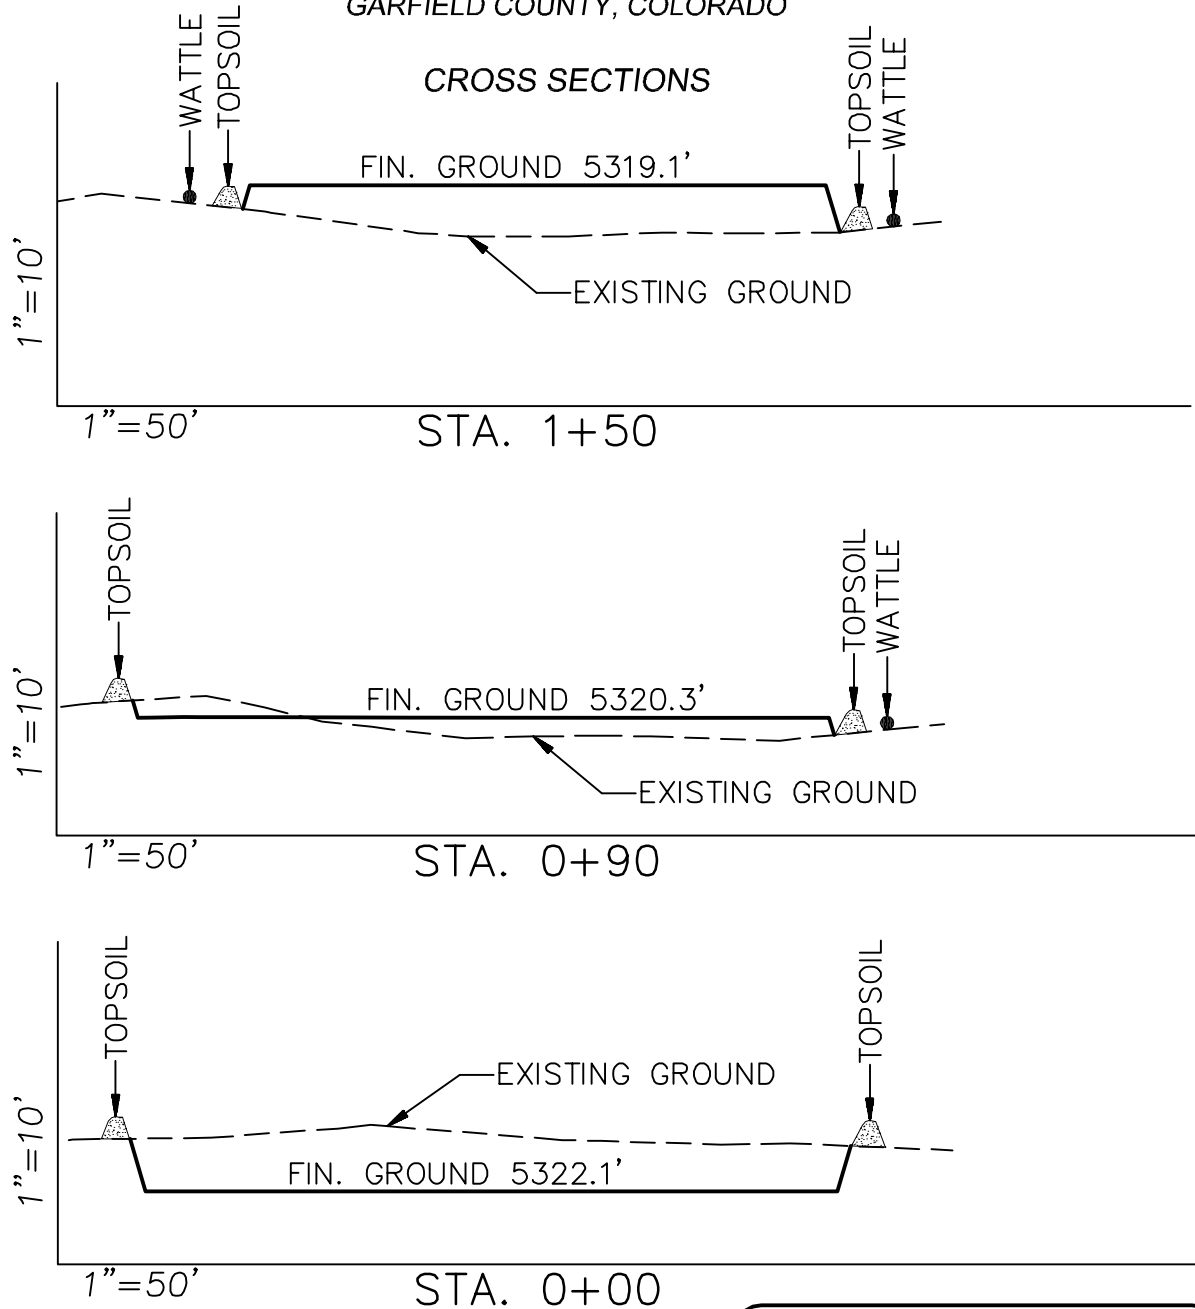

**SURFACE DISTURBANCE
(IN ACRES)**

Pad Site	0.58
Side Slopes	0.05
Stockpiles & Stormwater	0.19
TOTAL	0.82

NOTE:
ALL CUT AND FILL
SLOPES ARE AT 1.5:1
UNLESS OTHERWISE
NOTED.

ESTIMATED EARTHWORK QUANTITIES

EXCAVATION:	763 cy
EMBANKMENT:	661 cy
SPOIL:	102 cy (use in access road construction)
TOPSOIL:	530 cy



906 Main Street
Evanston, Wyoming 82930
Phone No. (307) 789-4545

Cross Sections		Scale: As Shown	SHEET 1 OF 1
Project No.	05-04-25	Date Surveyed: 11/21/11	
Date Drawn: 11/30/11		Latest Revision Date:	