


MARATHON CROW VALLEY 7-62-35-2H

LOCATED WITHIN THE NE1/4 NW1/4 SECTION 35 T7N R62W
OF THE 6TH P.M., WELD COUNTY, COLORADO

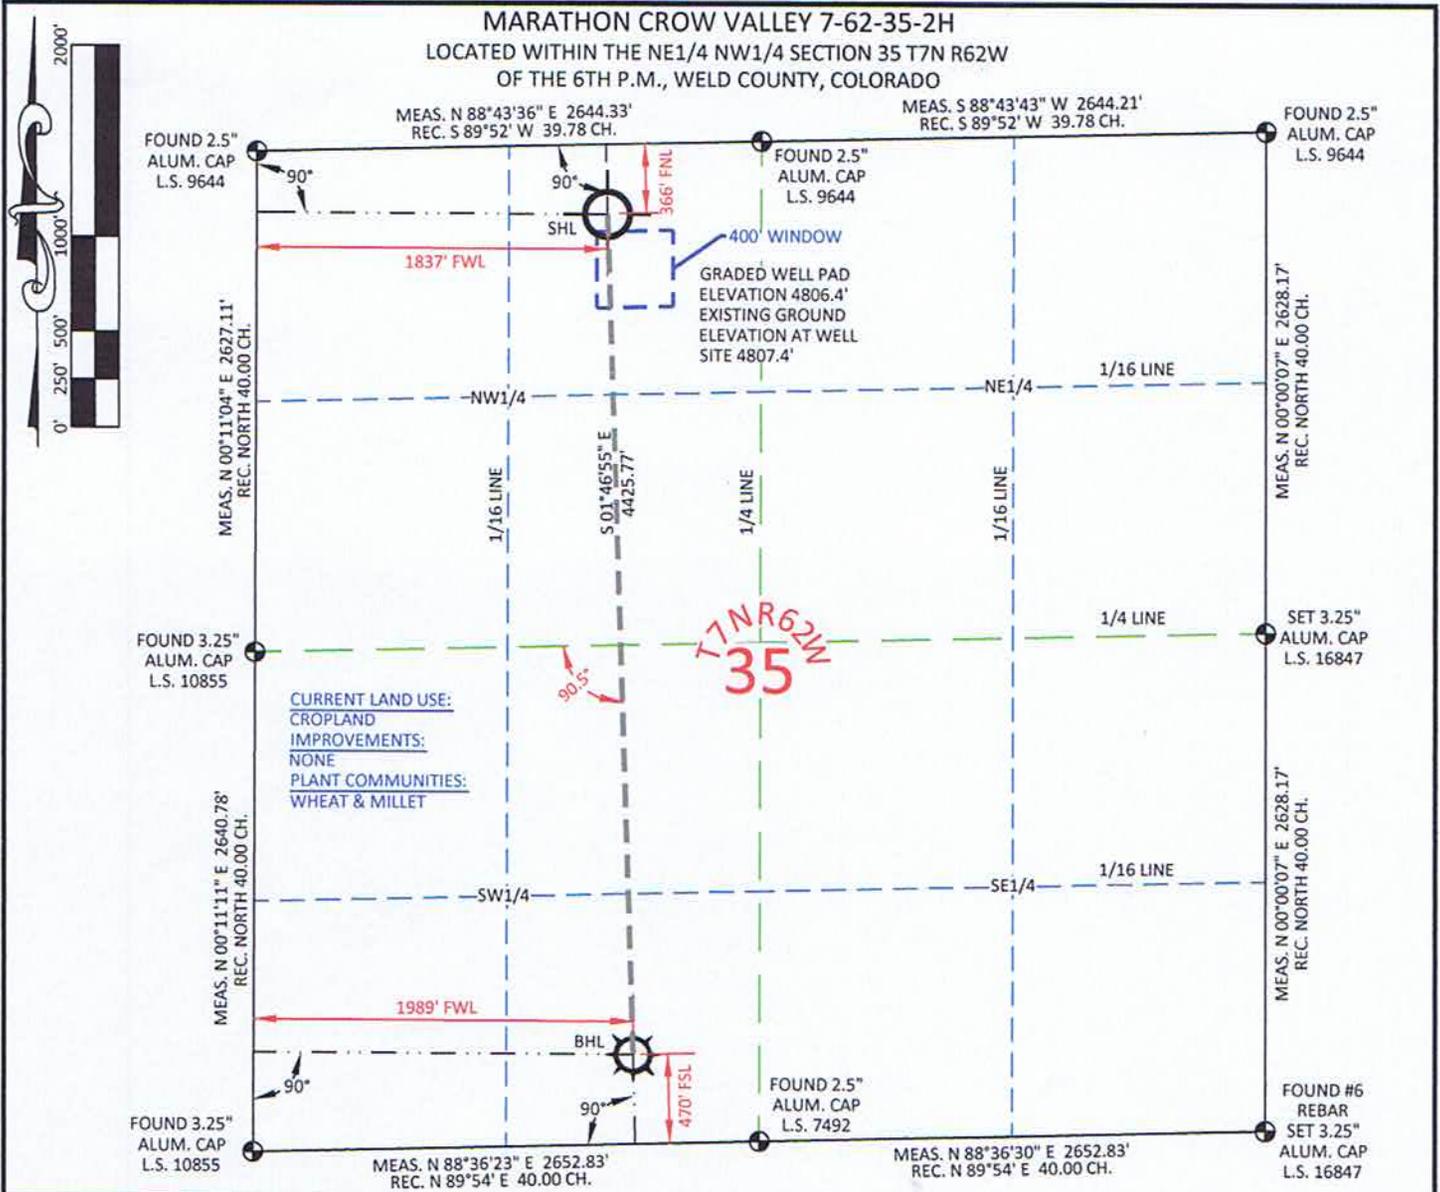

SURFACE HOLE LOCATION	
GEOGRAPHIC CO. NORTH DEC. DEG.	LAT. 40.537040°
	LONG. 104.292082°
	LAT. 40.537057°
	LONG. 104.291576°
GEOGRAPHIC CO. NORTH DEC. DEG.	LAT. 40°32'13.34"
	LONG. 104°17'31.49"
	LAT. 40°32'13.40"
	LONG. 104°17'29.67"
STATE PLANE CO. NORTH DEC. MIN. SEC.	NORTH 1440771.01
	EAST 3335727.27
	NORTH 440771.37
	EAST 2335876.75
FOOTAGE: 1837' FWL - 366' FNL	

BOTTOM HOLE LOCATION	
GEOGRAPHIC CO. NORTH DEC. DEG.	LAT. 40.524893°
	LONG. 104.291804°
	LAT. 40.524910°
	LONG. 104.291298°
GEOGRAPHIC CO. NORTH DEC. DEG.	LAT. 40°31'29.62"
	LONG. 104°17'30.49"
	LAT. 40°31'29.68"
	LONG. 104°17'28.67"
STATE PLANE CO. NORTH DEC. MIN. SEC.	NORTH 1436347.38
	EAST 3335864.90
	NORTH 436347.82
	EAST 2336014.42
FOOTAGE: 1989' FWL - 470' FSL	

I, Rodney A. Walters, Professional Land Surveyor, CO. PLS # 16847 hereby certify that (in accordance with a request from Anna Walls with Marathon Oil Co, 5555 San Felipe, Houston, TX 77056) I and or personnel under my direction made a survey on the 4th day of November 2011, for the Surface Hole Location and Elevation of Marathon Oil Co. CROW VALLEY 7-62-35-2H being located the NE 1/4 of the NW 1/4, Section 35, T7N, R62W and the Bottom Hole Location being located in the SE1/4 of the SW1/4 of Section 35, T7N, R62W, both being of the 6th P.M., Weld County, State of Colorado.

- All bearings and distances are GRID, based on the Colorado State Plane Coordinate System, North Zone, North American Datum 1983 from GPS observations occupying a WHS control point (5/8" rebar) and having the Location and Elevation derived from an Opus Solution.
- Vertical Datum used is of NAVD 88.
- Record Bearings and Distances as shown are based on the General Land Office Survey plat approved on the 16th day of December 1872.



CONFIDENTIALITY NOTES:
The information contained in this plat is legally privileged and confidential information intended only for the use of the recipients. If you are not the intended recipients, you are hereby notified that any use, dissemination, distribution or copying of this information is strictly prohibited.

WILLIAM H. SMITH & ASSOCIATES P.C.
 SURVEYING CONSULTANTS
 150 EAST SECOND NORTH GREEN RIVER, WY
 PHONE: 307-875-3638 307-875-3639
 www.whsmithpc.com

DRAWN BY: LAL CHECKED BY: RAW
 PROJECT NO: 762352H JOB NO: 2011001
 REVISIONS: 11/15/11 BHL TO 470 FSL

LEGEND

- FOUND CORNER
- ⊗ CALCULATED CORNER
- NOTHING FOUND

LOCATION:
 CROW VALLEY 7-62-35-2H
 WITHIN THE NE 1/4 NW 1/4 SECTION 35, T 7 N, R 62 W, 6TH P.M., WELD COUNTY, COLORADO

MARATHON OIL COMPANY
 PO BOX 3128, HOUSTON TX, 77253
 5555 SAN FELIPE, HOUSTON TX, 77056

WELL LOCATION PLAT

SCALE: 1"=1000' EXHIBIT "A"
 DATE: 11/09/2011 SHEET 1 OF 1