


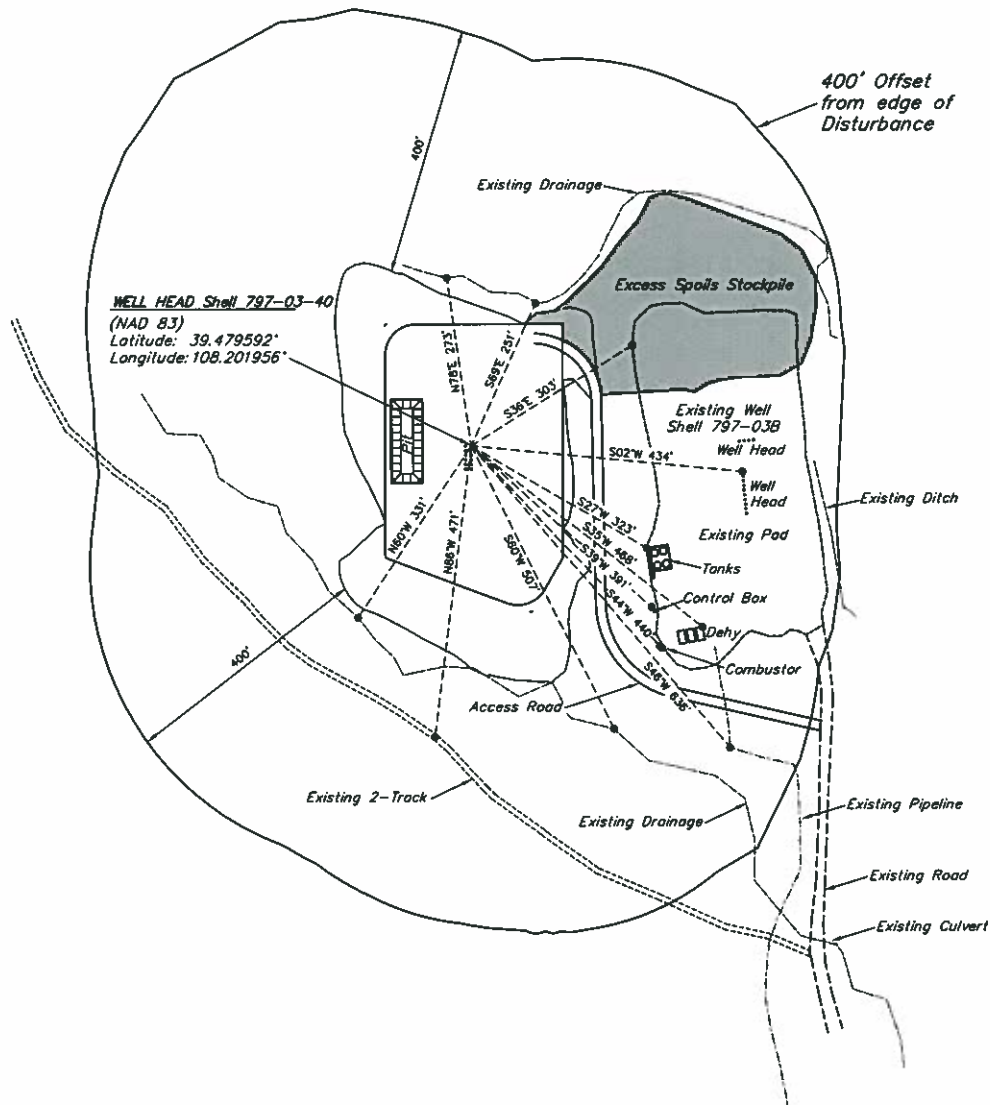

SCALE: 1" = 200'
DATE: 10-07-11
DRAWN BY: D.R.B.
Revised: 11-02-11 D.R.B.
Revised: 12-06-11 D.R.B.

OXY USA WTP LP
ADDENDUM TO LEGAL PLAT FOR
SHELL 797-03A PAD
SECTION 3, T7S, R97W, 6th P.M.
TRACT 71



SURFACE USE OF LOCATION IS
GRAZING. VEGETATION CONSISTS
MAINLY OF SAGEBRUSH, OAK
BRUSH & NATIVE GRASSES.