


OXY USA WTP LP
PRODUCTION SCHEMATIC FOR

SHELL 797-03A PAD
SECTION 3, T7S, R97W, 6th P.M.
TRACT 71

SCALE: 1" = 60'
DATE: 11-02-11
DRAWN BY: D.R.B.
Revised: 12-06-11 D.R.B.



FIGURE #4

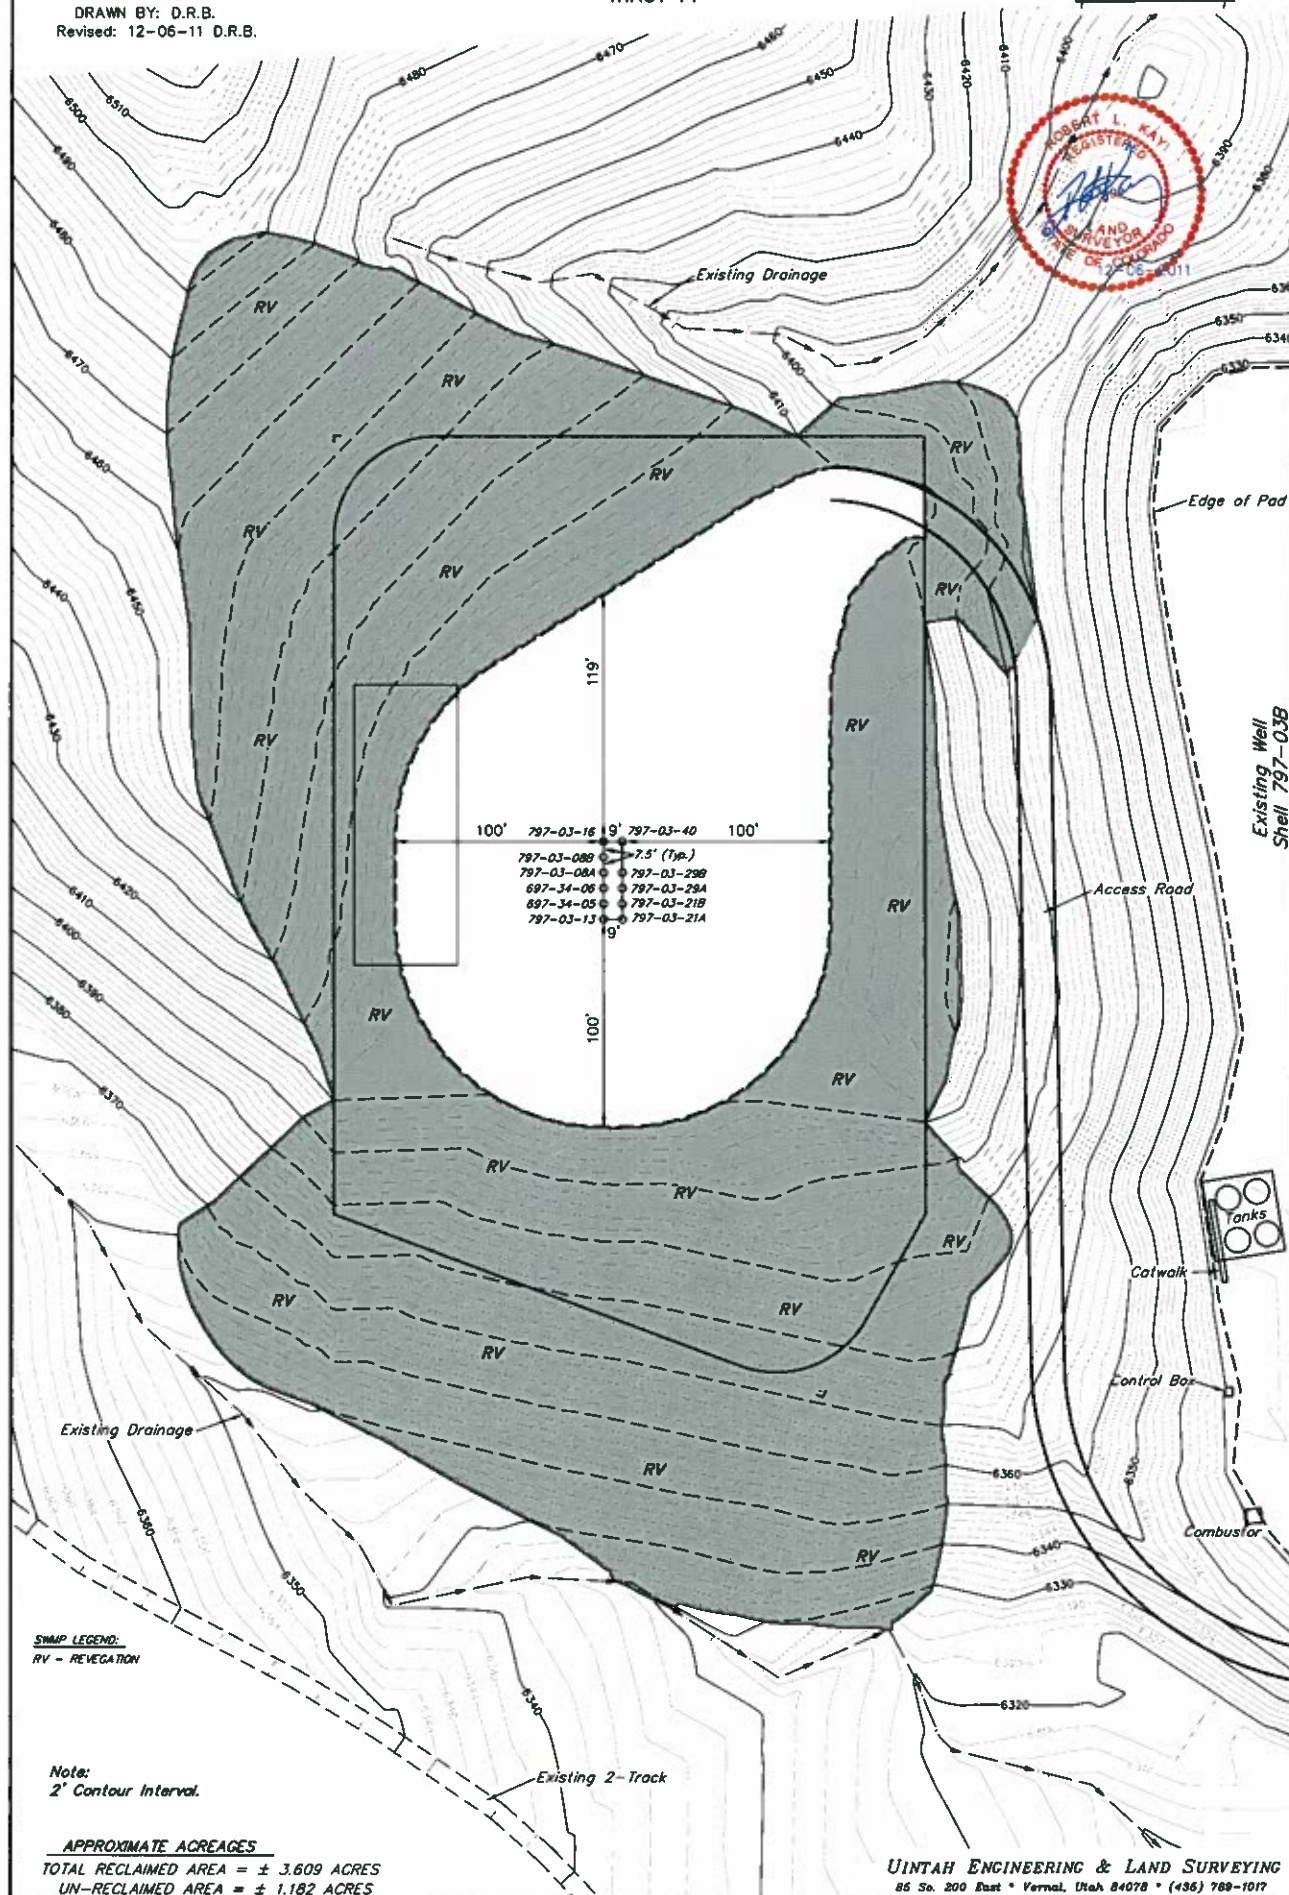

SWAMP LEGEND:
RV - REVEGETATION

Note:
2' Contour Interval.

APPROXIMATE ACREAGES
TOTAL RECLAIMED AREA = ± 3.609 ACRES
UN-RECLAIMED AREA = ± 1.182 ACRES

UINTAH ENGINEERING & LAND SURVEYING
85 So. 200 East • Vernal, Utah 84078 • (435) 768-1017