

December 15,2011  
12:31 PM

PathTracker 5.0.361  
Survey Calculation Program

Page 1 of 3

Company: TEKTON WINDSOR, LLC  
WellName: FRYE FARMS #6-6-32  
Location: 32, T6N R67W  
NORTH REFERENCE IS TRUE NORTH

Surveyed by:  
C.L.D.  
Peterson Energy Management, Inc  
2154 W. Eisenhower Blvd.  
Loveland, CO 80537

Vertical Section calculated on an Azimuth of: 0.0000  
Survey Calculation Method: Minimum Curvature  
FileName: W:\Tekton Energy\Tekton Windsor Permitting\Frye Farms\Frye Farms #6-6-32\6-6-32 SURV.sr5

| #  | Depth<br>Feet | Inc<br>Degrees | Azimuth<br>Degrees | TVD<br>Feet | SubSea<br>Feet | North<br>Feet | East<br>Feet | Section<br>Feet | Dogleg<br>/100f | BldRate<br>/100f | Trnrate<br>/100f | Comment |
|----|---------------|----------------|--------------------|-------------|----------------|---------------|--------------|-----------------|-----------------|------------------|------------------|---------|
| 0  | 0.00          | 0.00           | 316.09             | 0.00        | 4897.00        | 0.00          | 0.00         | 0.00            | 0.00            | 0.00             | 0.00             |         |
| 1  | 100.00        | 0.00           | 316.09             | 100.00      | 4797.00        | 0.00          | 0.00         | 0.00            | 0.00            | 0.00             | 0.00             |         |
| 2  | 200.00        | 0.00           | 316.09             | 200.00      | 4697.00        | 0.00          | 0.00         | 0.00            | 0.00            | 0.00             | 0.00             |         |
| 3  | 300.00        | 0.00           | 316.09             | 300.00      | 4597.00        | 0.00          | 0.00         | 0.00            | 0.00            | 0.00             | 0.00             |         |
| 4  | 400.00        | 0.00           | 316.09             | 400.00      | 4497.00        | 0.00          | 0.00         | 0.00            | 0.00            | 0.00             | 0.00             |         |
| 5  | 500.00        | 0.00           | 316.09             | 500.00      | 4397.00        | 0.00          | 0.00         | 0.00            | 0.00            | 0.00             | 0.00             |         |
| 6  | 600.00        | 0.00           | 316.09             | 600.00      | 4297.00        | 0.00          | 0.00         | 0.00            | 0.00            | 0.00             | 0.00             |         |
| 7  | 700.00        | 0.00           | 316.09             | 700.00      | 4197.00        | 0.00          | 0.00         | 0.00            | 0.00            | 0.00             | 0.00             |         |
| 8  | 800.00        | 0.00           | 316.09             | 800.00      | 4097.00        | 0.00          | 0.00         | 0.00            | 0.00            | 0.00             | 0.00             |         |
| 9  | 900.00        | 2.00           | 316.09             | 899.98      | 3997.02        | 1.26          | -1.21        | 1.26            | 2.00            | 2.00             | 0.00             |         |
| 10 | 1000.00       | 4.00           | 316.09             | 999.84      | 3897.16        | 5.03          | -4.84        | 5.03            | 2.00            | 2.00             | 0.00             |         |
| 11 | 1100.00       | 6.00           | 316.09             | 1099.45     | 3797.55        | 11.31         | -10.88       | 11.31           | 2.00            | 2.00             | 0.00             |         |
| 12 | 1200.00       | 8.00           | 316.09             | 1198.70     | 3698.30        | 20.08         | -19.34       | 20.08           | 2.00            | 2.00             | 0.00             |         |
| 13 | 1300.00       | 10.00          | 316.09             | 1297.47     | 3599.53        | 31.35         | -30.19       | 31.35           | 2.00            | 2.00             | 0.00             |         |
| 14 | 1400.00       | 12.00          | 316.09             | 1395.62     | 3501.38        | 45.10         | -43.42       | 45.10           | 2.00            | 2.00             | 0.00             |         |
| 15 | 1500.00       | 14.00          | 316.09             | 1493.06     | 3403.94        | 61.30         | -59.02       | 61.30           | 2.00            | 2.00             | 0.00             |         |
| 16 | 1525.00       | 14.50          | 316.09             | 1517.29     | 3379.71        | 65.74         | -63.29       | 65.74           | 2.00            | 2.00             | 0.00             |         |
| 17 | 1600.00       | 14.50          | 316.09             | 1589.90     | 3307.10        | 79.27         | -76.31       | 79.27           | 0.00            | 0.00             | 0.00             |         |
| 18 | 1700.00       | 14.50          | 316.09             | 1686.71     | 3210.29        | 97.30         | -93.68       | 97.30           | 0.00            | 0.00             | 0.00             |         |
| 19 | 1800.00       | 14.50          | 316.09             | 1783.53     | 3113.47        | 115.34        | -111.04      | 115.34          | 0.00            | 0.00             | 0.00             |         |
| 20 | 1900.00       | 14.50          | 316.09             | 1880.34     | 3016.66        | 133.38        | -128.41      | 133.38          | 0.00            | 0.00             | 0.00             |         |
| 21 | 2000.00       | 14.50          | 316.09             | 1977.16     | 2919.84        | 151.42        | -145.77      | 151.42          | 0.00            | 0.00             | 0.00             |         |
| 22 | 2100.00       | 14.50          | 316.09             | 2073.97     | 2823.03        | 169.45        | -163.14      | 169.45          | 0.00            | 0.00             | 0.00             |         |
| 23 | 2200.00       | 14.50          | 316.09             | 2170.79     | 2726.21        | 187.49        | -180.50      | 187.49          | 0.00            | 0.00             | 0.00             |         |
| 24 | 2300.00       | 14.50          | 316.09             | 2267.60     | 2629.40        | 205.53        | -197.87      | 205.53          | 0.00            | 0.00             | 0.00             |         |
| 25 | 2400.00       | 14.50          | 316.09             | 2364.42     | 2532.58        | 223.57        | -215.23      | 223.57          | 0.00            | 0.00             | 0.00             |         |
| 26 | 2500.00       | 14.50          | 316.09             | 2461.23     | 2435.77        | 241.60        | -232.60      | 241.60          | 0.00            | 0.00             | 0.00             |         |
| 27 | 2600.00       | 14.50          | 316.09             | 2558.04     | 2338.96        | 259.64        | -249.96      | 259.64          | 0.00            | 0.00             | 0.00             |         |
| 28 | 2700.00       | 14.50          | 316.09             | 2654.86     | 2242.14        | 277.68        | -267.33      | 277.68          | 0.00            | 0.00             | 0.00             |         |
| 29 | 2800.00       | 14.50          | 316.09             | 2751.67     | 2145.33        | 295.72        | -284.69      | 295.72          | 0.00            | 0.00             | 0.00             |         |
| 30 | 2900.00       | 14.50          | 316.09             | 2848.49     | 2048.51        | 313.75        | -302.06      | 313.75          | 0.00            | 0.00             | 0.00             |         |
| 31 | 3000.00       | 14.50          | 316.09             | 2945.30     | 1951.70        | 331.79        | -319.42      | 331.79          | 0.00            | 0.00             | 0.00             |         |
| 32 | 3100.00       | 14.50          | 316.09             | 3042.12     | 1854.88        | 349.83        | -336.79      | 349.83          | 0.00            | 0.00             | 0.00             |         |
| 33 | 3200.00       | 14.50          | 316.09             | 3138.93     | 1758.07        | 367.87        | -354.15      | 367.87          | 0.00            | 0.00             | 0.00             |         |
| 34 | 3300.00       | 14.50          | 316.09             | 3235.75     | 1661.25        | 385.90        | -371.52      | 385.90          | 0.00            | 0.00             | 0.00             |         |
| 35 | 3400.00       | 14.50          | 316.09             | 3332.56     | 1564.44        | 403.94        | -388.88      | 403.94          | 0.00            | 0.00             | 0.00             |         |
| 36 | 3500.00       | 14.50          | 316.09             | 3429.38     | 1467.62        | 421.98        | -406.25      | 421.98          | 0.00            | 0.00             | 0.00             |         |
| 37 | 3600.00       | 14.50          | 316.09             | 3526.19     | 1370.81        | 440.02        | -423.61      | 440.02          | 0.00            | 0.00             | 0.00             |         |

December 15,2011  
12:31 PM

PathTracker 5.0.361  
Survey Calculation Program

Page 2 of 3

Company: TEKTON WINDSOR, LLC  
WellName: FRYE FARMS #6-6-32  
Location: 32, T6N R67W  
NORTH REFERENCE IS TRUE NORTH

Surveyed by:  
C.L.D.  
Peterson Energy Management, Inc  
2154 W. Eisenhower Blvd.  
Loveland, CO 80537

Vertical Section calculated on an Azimuth of: 0.0000  
Survey Calculation Method: Minimum Curvature  
FileName: W:\Tekton Energy\Tekton Windsor Permitting\Frye Farms\Frye Farms #6-6-32\Frye Farms #6-6-32 SURV.sr5

| #   | Depth<br>Feet | Inc<br>Degrees | Azimuth<br>Degrees | TVD<br>Feet | SubSea<br>Feet | North<br>Feet | East<br>Feet | Section<br>Feet | Dogleg<br>/100f | BldRate<br>/100f | Trnrate<br>/100f | Comment           |
|-----|---------------|----------------|--------------------|-------------|----------------|---------------|--------------|-----------------|-----------------|------------------|------------------|-------------------|
| 38  | 3700.00       | 14.50          | 316.09             | 3623.01     | 1273.99        | 458.05        | -440.98      | 458.05          | 0.00            | 0.00             | 0.00             |                   |
| 39  | 3800.00       | 14.50          | 316.09             | 3719.82     | 1177.18        | 476.09        | -458.34      | 476.09          | 0.00            | 0.00             | 0.00             |                   |
| 40  | 3900.00       | 14.50          | 316.09             | 3816.64     | 1080.36        | 494.13        | -475.71      | 494.13          | 0.00            | 0.00             | 0.00             |                   |
| 41  | 4000.00       | 14.50          | 316.09             | 3913.45     | 983.55         | 512.17        | -493.07      | 512.17          | 0.00            | 0.00             | 0.00             |                   |
| 42  | 4100.00       | 14.50          | 316.09             | 4010.26     | 886.74         | 530.20        | -510.44      | 530.20          | 0.00            | 0.00             | 0.00             |                   |
| 43  | 4200.00       | 14.50          | 316.09             | 4107.08     | 789.92         | 548.24        | -527.81      | 548.24          | 0.00            | 0.00             | 0.00             |                   |
| 44  | 4300.00       | 14.50          | 316.09             | 4203.89     | 693.11         | 566.28        | -545.17      | 566.28          | 0.00            | 0.00             | 0.00             |                   |
| 45  | 4400.00       | 14.50          | 316.09             | 4300.71     | 596.29         | 584.32        | -562.54      | 584.32          | 0.00            | 0.00             | 0.00             |                   |
| 46  | 4500.00       | 14.50          | 316.09             | 4397.52     | 499.48         | 602.35        | -579.90      | 602.35          | 0.00            | 0.00             | 0.00             |                   |
| 47  | 4600.00       | 14.50          | 316.09             | 4494.34     | 402.66         | 620.39        | -597.27      | 620.39          | 0.00            | 0.00             | 0.00             |                   |
| 48  | 4700.00       | 14.50          | 316.09             | 4591.15     | 305.85         | 638.43        | -614.63      | 638.43          | 0.00            | 0.00             | 0.00             |                   |
| 49  | 4800.00       | 14.50          | 316.09             | 4687.97     | 209.03         | 656.47        | -632.00      | 656.47          | 0.00            | 0.00             | 0.00             |                   |
| 50  | 4900.00       | 14.50          | 316.09             | 4784.78     | 112.22         | 674.50        | -649.36      | 674.50          | 0.00            | 0.00             | 0.00             |                   |
| 51  | 5000.00       | 14.50          | 316.09             | 4881.60     | 15.40          | 692.54        | -666.73      | 692.54          | 0.00            | 0.00             | 0.00             |                   |
| 52  | 5100.00       | 14.50          | 316.09             | 4978.41     | -81.41         | 710.58        | -684.09      | 710.58          | 0.00            | 0.00             | 0.00             |                   |
| 53  | 5200.00       | 14.50          | 316.09             | 5075.23     | -178.23        | 728.62        | -701.46      | 728.62          | 0.00            | 0.00             | 0.00             |                   |
| 54  | 5300.00       | 14.50          | 316.09             | 5172.04     | -275.04        | 746.65        | -718.82      | 746.65          | 0.00            | 0.00             | 0.00             |                   |
| 55  | 5400.00       | 14.50          | 316.09             | 5268.86     | -371.86        | 764.69        | -736.19      | 764.69          | 0.00            | 0.00             | 0.00             |                   |
| 56  | 5500.00       | 14.50          | 316.09             | 5365.67     | -468.67        | 782.73        | -753.55      | 782.73          | 0.00            | 0.00             | 0.00             |                   |
| 57  | 5600.00       | 14.50          | 316.09             | 5462.49     | -565.49        | 800.77        | -770.92      | 800.77          | 0.00            | 0.00             | 0.00             |                   |
| 58  | 5700.00       | 14.50          | 316.09             | 5559.30     | -662.30        | 818.80        | -788.28      | 818.80          | 0.00            | 0.00             | 0.00             |                   |
| 59  | 5800.00       | 14.50          | 316.09             | 5656.12     | -759.12        | 836.84        | -805.65      | 836.84          | 0.00            | 0.00             | 0.00             |                   |
| 60  | 5900.00       | 14.50          | 316.09             | 5752.93     | -855.93        | 854.88        | -823.01      | 854.88          | 0.00            | 0.00             | 0.00             |                   |
| 61  | 6000.00       | 14.50          | 316.09             | 5849.75     | -952.75        | 872.92        | -840.38      | 872.92          | 0.00            | 0.00             | 0.00             |                   |
| 62  | 6100.00       | 14.50          | 316.09             | 5946.56     | -1049.56       | 890.95        | -857.74      | 890.95          | 0.00            | 0.00             | 0.00             |                   |
| 63  | 6175.90       | 14.50          | 316.09             | 6020.05     | -1123.05       | 904.64        | -870.92      | 904.64          | 0.00            | 0.00             | 0.00             |                   |
| 64  | 6200.00       | 14.02          | 316.09             | 6043.40     | -1146.40       | 908.92        | -875.04      | 908.92          | 2.00            | 2.00             | 0.00             | TOD, D.G.=2"/100' |
| 65  | 6300.00       | 12.02          | 316.09             | 6140.83     | -1243.83       | 925.15        | -890.66      | 925.15          | 2.00            | 2.00             | 0.00             |                   |
| 66  | 6400.00       | 10.02          | 316.09             | 6238.98     | -1341.98       | 938.92        | -903.92      | 938.92          | 2.00            | 2.00             | 0.00             |                   |
| 67  | 6500.00       | 8.02           | 316.09             | 6337.74     | -1440.74       | 950.21        | -914.79      | 950.21          | 2.00            | 2.00             | 0.00             |                   |
| 68  | 6600.00       | 6.02           | 316.09             | 6436.98     | -1539.98       | 959.01        | -923.26      | 959.01          | 2.00            | 2.00             | 0.00             |                   |
| 69  | 6700.00       | 4.02           | 316.09             | 6536.60     | -1639.60       | 965.31        | -929.33      | 965.31          | 2.00            | 2.00             | 0.00             |                   |
| 70  | 6800.00       | 2.02           | 316.09             | 6636.45     | -1739.45       | 969.10        | -932.98      | 969.10          | 2.00            | 2.00             | 0.00             |                   |
| 71  | 6900.00       | 0.02           | 316.09             | 6736.43     | -1839.43       | 970.38        | -934.21      | 970.38          | 2.00            | 2.00             | 0.00             |                   |
| 72  | 6900.90       | 0.00           | 316.09             | 6737.33     | -1840.33       | 970.38        | -934.21      | 970.38          | 2.00            | 2.00             | 0.00             |                   |
| 73  | 7000.00       | 0.00           | 316.09             | 6836.43     | -1939.43       | 970.38        | -934.21      | 970.38          | 0.00            | 0.00             | 0.00             | EOD, HOLD 0°      |
| Int | 7050.57       | 0.00           | 0.00               | 6887.00     | -1990.00       | 970.38        | -934.21      | 970.38          | ---             | ---              | ---              | NBRR              |

December 15,2011  
12:31 PM

PathTracker 5.0.361  
Survey Calculation Program

Page 3 of 3

Company: TEKTON WINDSOR, LLC  
WellName: FRYE FARMS #6-6-32  
Location: 32, T6N R67W  
NORTH REFERENCE IS TRUE NORTH

Surveyed by:  
C.L.D.  
Peterson Energy Management, Inc  
2154 W. Eisenhower Blvd.  
Loveland, CO 80537

Vertical Section calculated on an Azimuth of: 0.0000


Survey Calculation Method: Minimum Curvature

FileName: W:\Tekton Energy\Tekton Windsor Permitting\Frye Farms\Frye Farms #6-6-32\Frye Farms #6-6-32 SURV.sr5

| #    | Depth<br>Feet | Inc<br>Degrees | Azimuth<br>Degrees | TVD<br>Feet | SubSea<br>Feet | North<br>Feet | East<br>Feet | Section<br>Feet | Dogleg<br>/100f | BldRate<br>/100f | Trnrate<br>/100f | Comment |
|------|---------------|----------------|--------------------|-------------|----------------|---------------|--------------|-----------------|-----------------|------------------|------------------|---------|
| 75   | 7100.00       | 0.00           | 316.09             | 6936.43     | -2039.43       | 970.38        | -934.21      | 970.38          | 0.00            | 0.00             | 0.00             |         |
| 76   | 7200.00       | 0.00           | 316.09             | 7036.43     | -2139.43       | 970.38        | -934.21      | 970.38          | 0.00            | 0.00             | 0.00             |         |
| 77   | 7300.00       | 0.00           | 316.09             | 7136.43     | -2239.43       | 970.38        | -934.21      | 970.38          | 0.00            | 0.00             | 0.00             |         |
| Int  | 7379.57       | 0.00           | 0.00               | 7216.00     | -2319.00       | 970.38        | -934.21      | 970.38          | ---             | ---              | ---              |         |
| CODL |               |                |                    |             |                |               |              |                 |                 |                  |                  |         |
| 79   | 7400.00       | 0.00           | 316.09             | 7236.43     | -2339.43       | 970.38        | -934.21      | 970.38          | 0.00            | 0.00             | 0.00             |         |
| 80   | 7500.00       | 0.00           | 316.09             | 7336.43     | -2439.43       | 970.38        | -934.21      | 970.38          | 0.00            | 0.00             | 0.00             |         |
| 81   | 7530.57       | 0.00           | 316.09             | 7367.00     | -2470.00       | 970.38        | -934.21      | 970.38          | 0.00            | 0.00             | 0.00             |         |

Closure is 1346.9933 meters on an Azimuth of 316.0880

Plan View  
FRYE FARMS #6-6-32

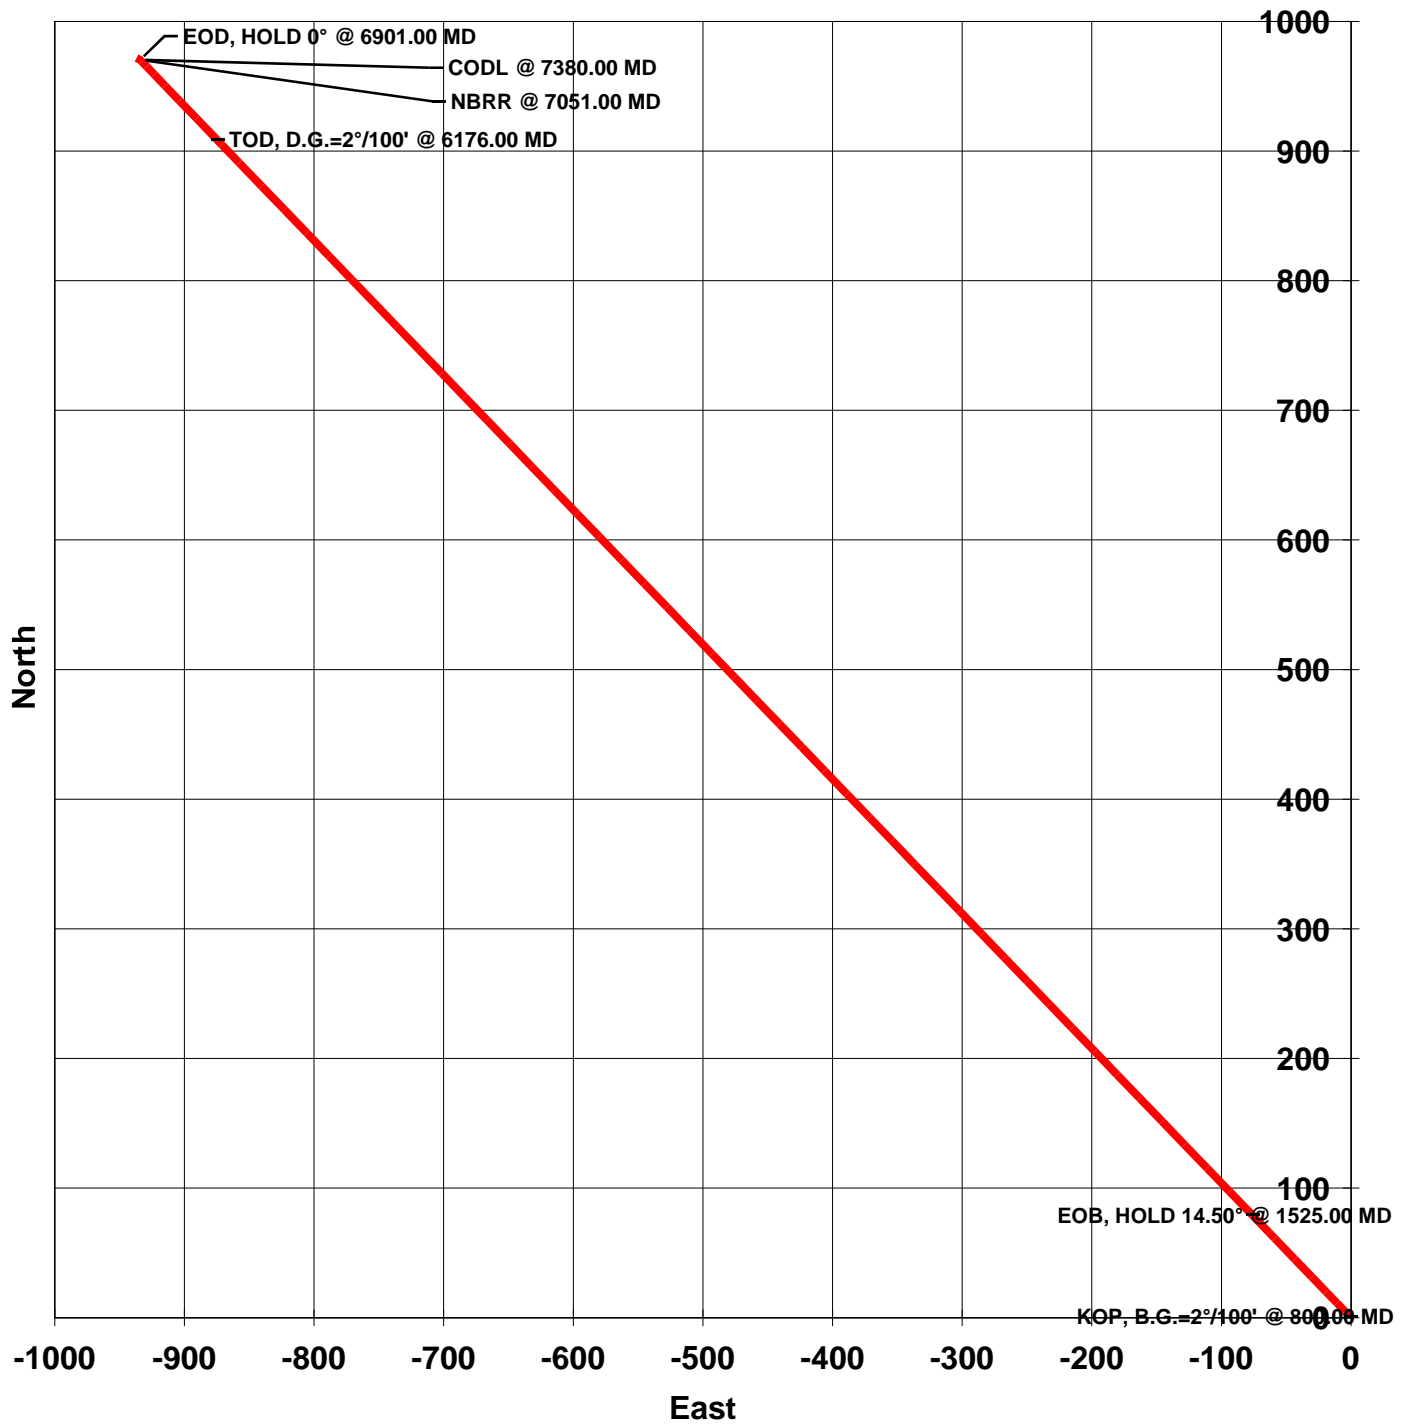

Section View  
FRYE FARMS #6-6-32

