



Petroleum Development Corporation
 EDWARDS #34-9
 SWSE 9 5N 67W 6 PM
 Weld County, CO

Current Wellbore Schematice - NOT TO SCALE!!!
 12/12/2011


API#: 05-123-20866

GL Elevation: 4975'

Surface Casing:
8 5/8" @ 410' with 285' sx cmt.

Production Casing:
4 1/2" @ 7882' with 220 sks

Perforations:	
	J Sand 7692'-7711'
Old:	0
	0
	0
	0

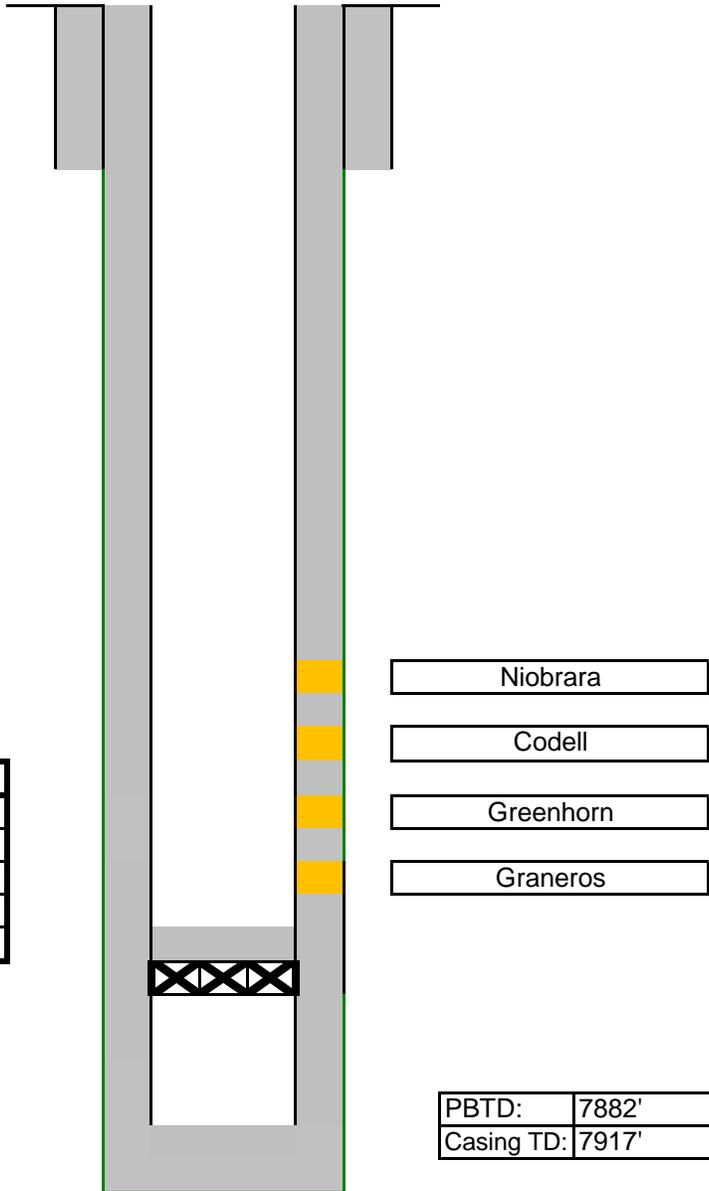

PBTD:	7882'
Casing TD:	7917'

NOTES

Set CIPB 50' above J Sand Perfs and dump 2 sks cmt. TIH (annulus), condition hole and bring cement to surface based on current industry best practices. Run CBL, determine new perf intervals in Graneros, Greenhorn, Codell and/or Niobrara formations, perf and frac, return to production