


LOCATION DRAWING

SECTION 12
TOWNSHIP 3 NORTH
RANGE 65 WEST

DATE: 08/24/2011

THIS MAP DOES NOT REPRESENT A BOUNDARY SURVEY

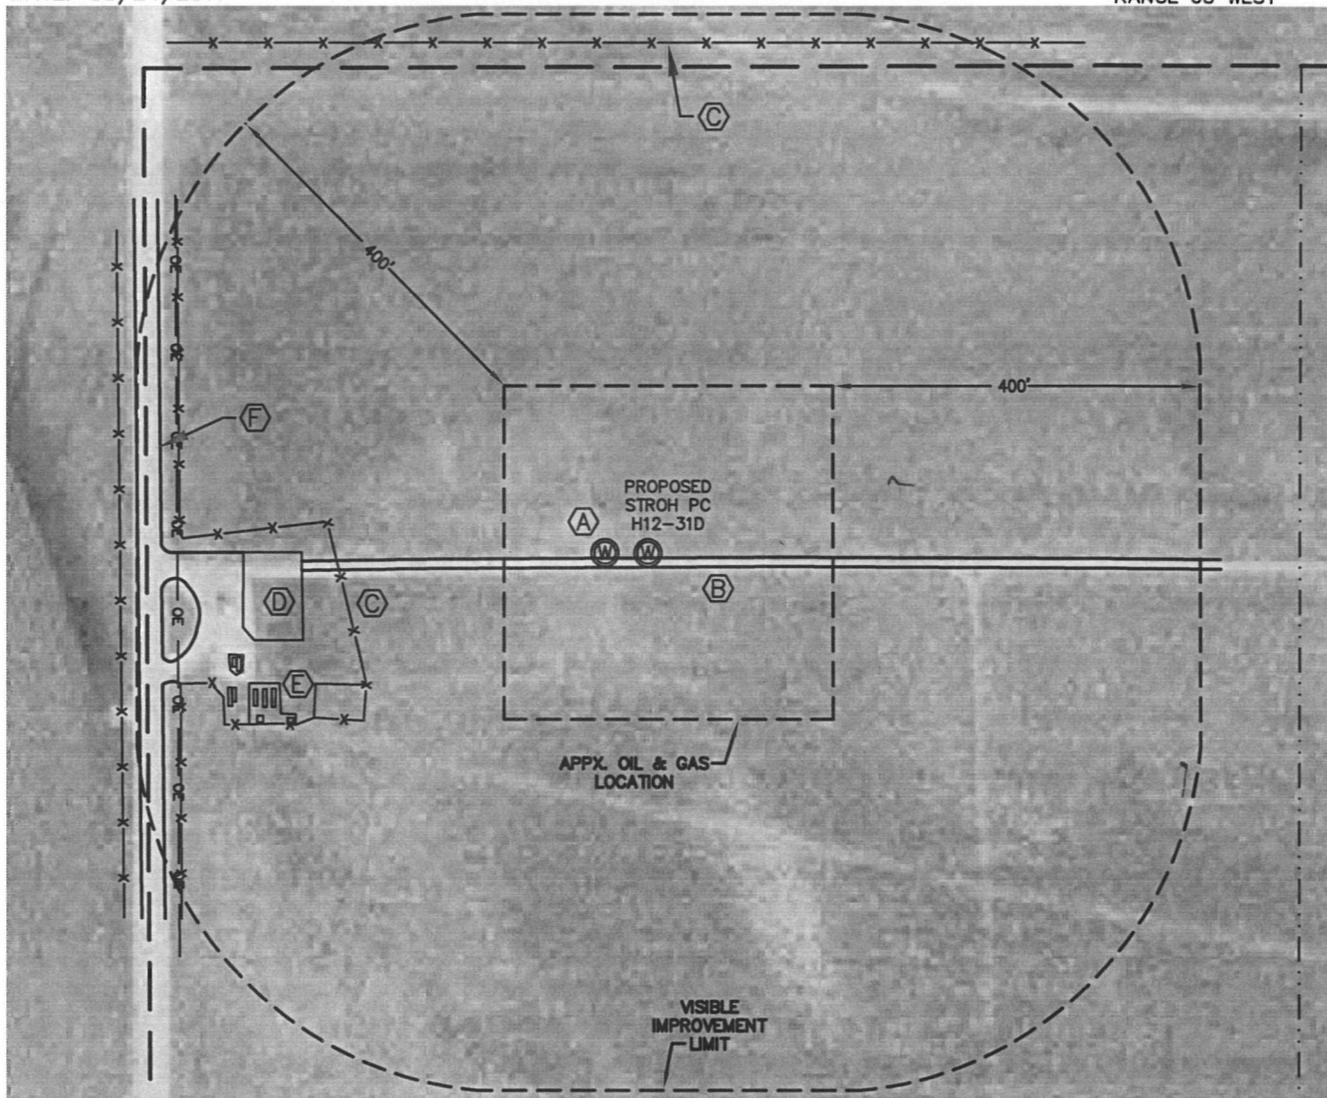

IMPROVEMENTS:

- (A) EXISTING STROH H12-4 WELL - 47' WEST
- (B) DIRT ROAD - 6' SOUTH
- (C) FENCE LINES - 333' WEST & 550' NORTH
- (D) EXISTING NOBLE ENERGY TANKS - 379' WEST
- (E) EXISTING NOBLE ENERGY SEPARATORS - 340' SOUTHWEST
- (F) GRAVEL COUNTY ROAD NO. 47 - 532' WEST

THE NEAREST OVERHEAD POWER LINE IS 515' WEST.

NEW WELL DATA

ELEV = 4834', PDOP: 2.4
 NW¼NW¼ SEC 12
 524' FNL, 548' FWL
 LAT: N 40.24568
 LONG: W 104.61870
 NEAREST PROP LINE: 524' NORTH
 NEAREST RAILROAD: MORE THAN ONE MILE AWAY
 NEAREST BUILDING: 2400'+/- EAST
 GRAVEL COUNTY ROAD NO. 47: 532' WEST

NOTE: The orientation of the oil & gas location as shown was determined by Noble Energy.

NOTICE: According to Colorado law you MUST commence any legal action based upon any defect in this W.L.C. within three years after you first discover such defect. In no event may any action based upon any defect in this W.L.C. be commenced more than ten years from this sold date of the certification shown hereon.

