



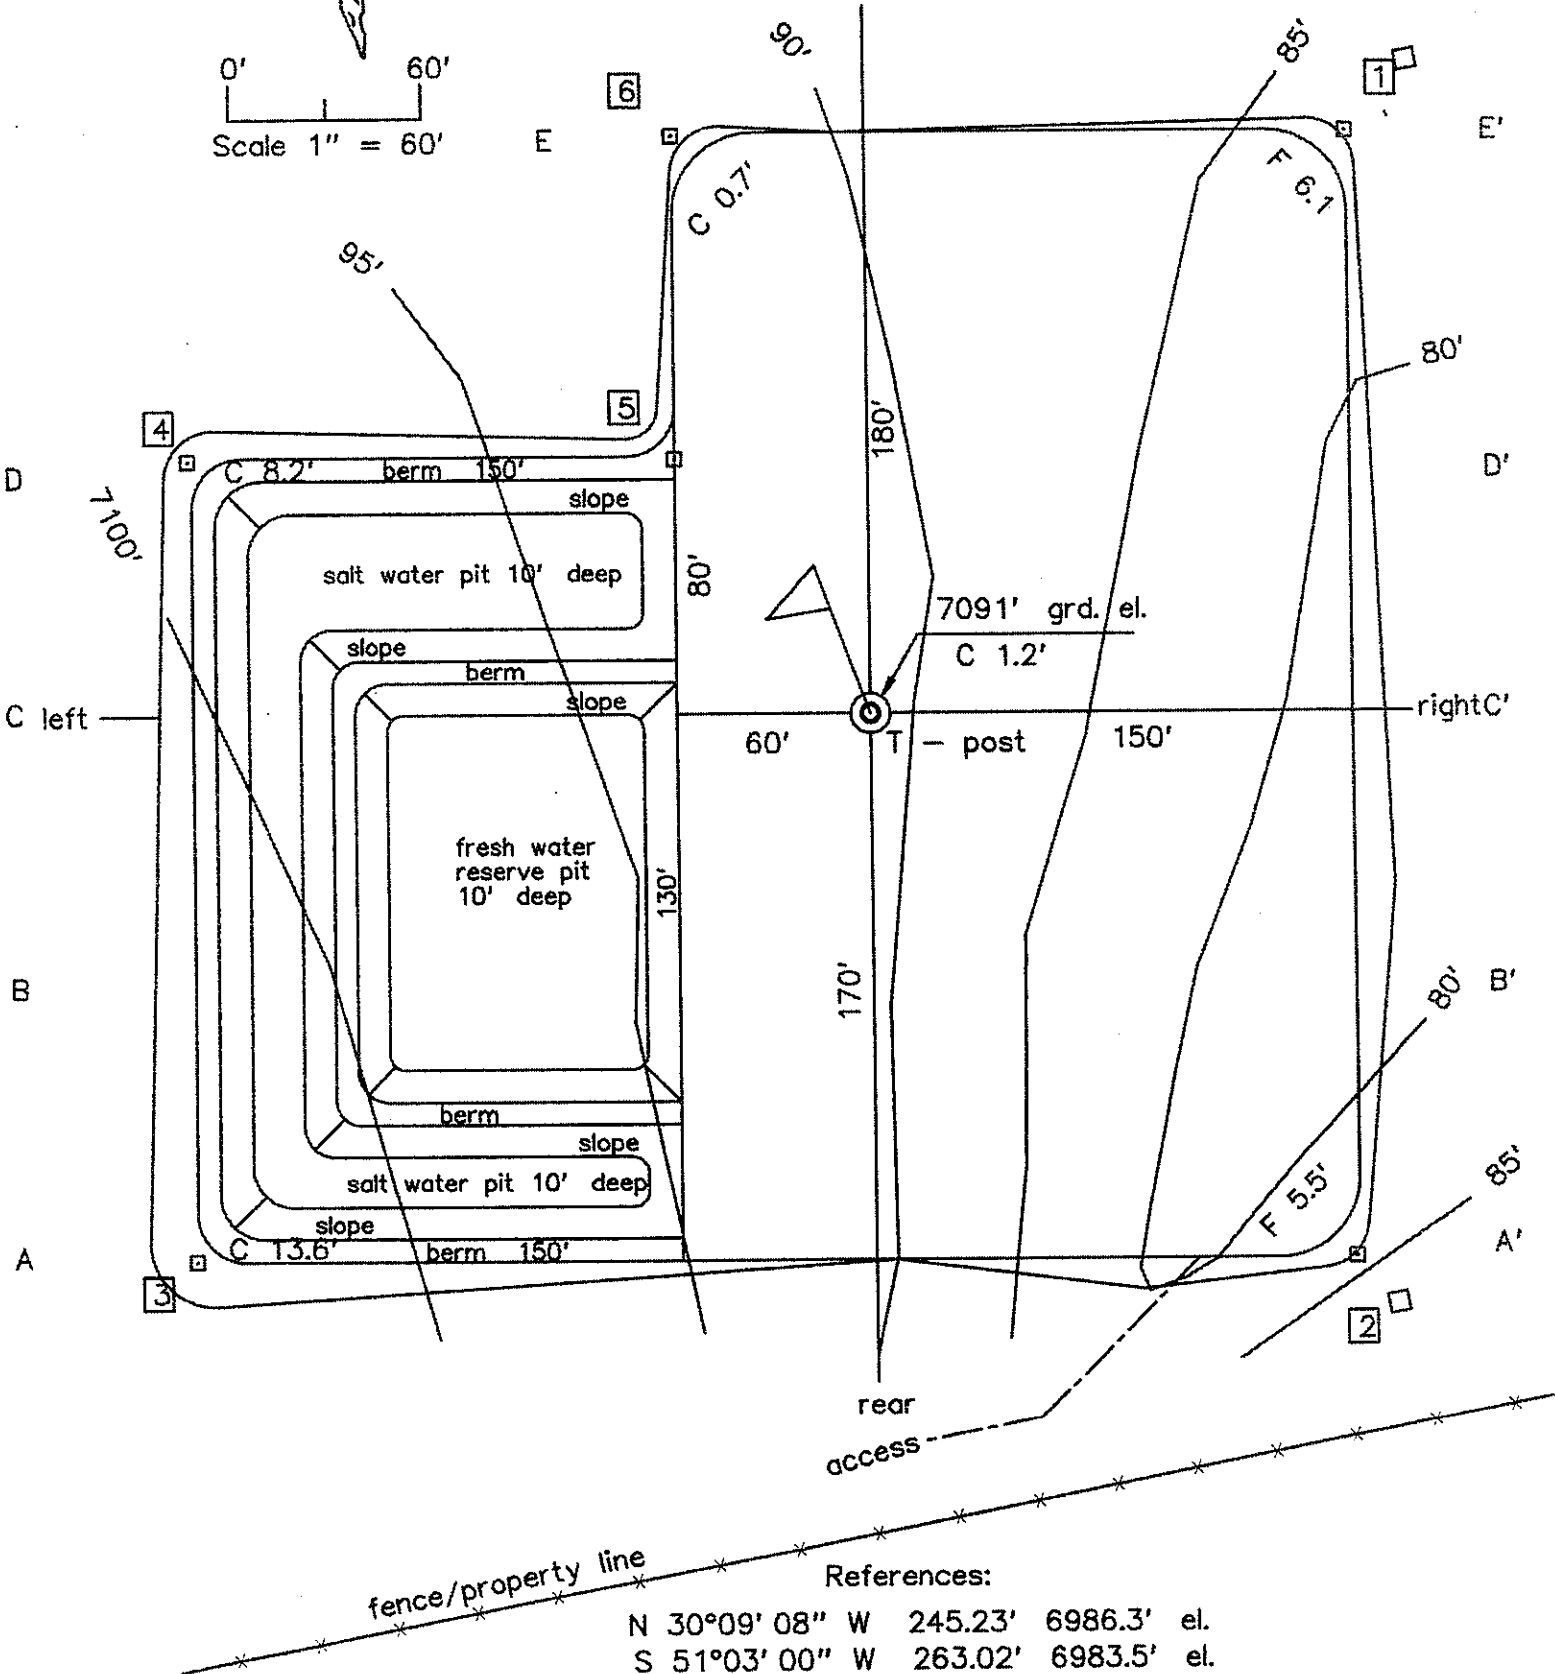

0' 60'
Scale 1" = 60'

front
S 11°08' W



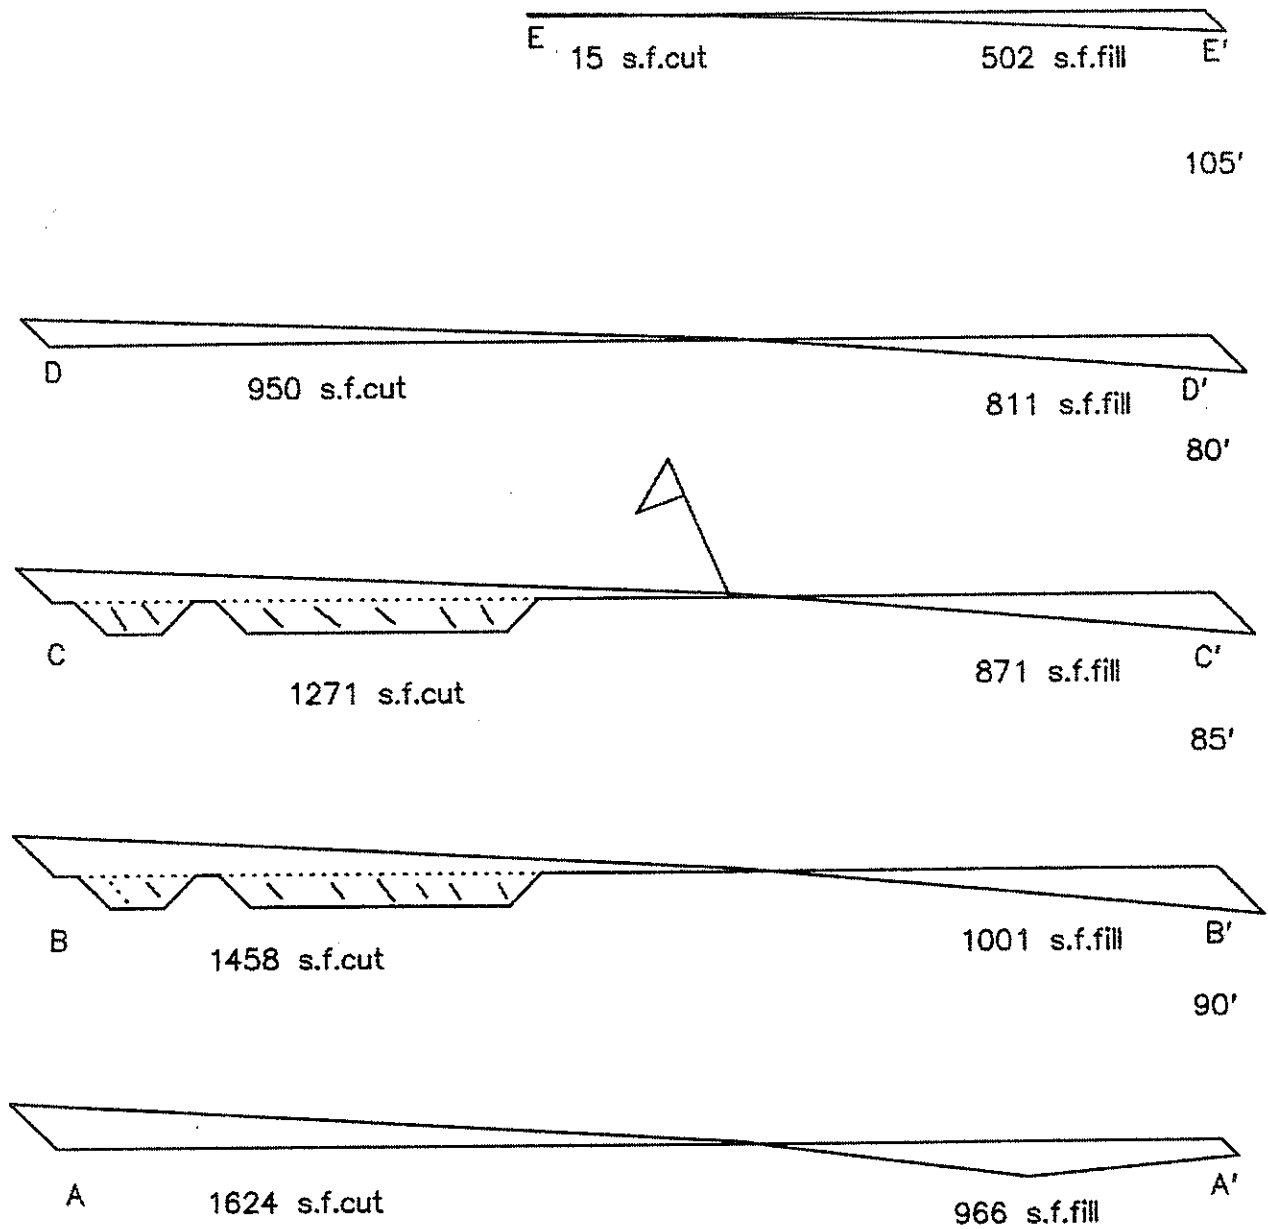

approximate dirt quantities
(above pad and reserve pit)
12,723 cys cut
11,270 cys fill
1,453 cys excess