


Lat40°, Inc. 1635 Foxtrail Drive, Suite 325 Loveland, CO 970-776-3321

MULTI-WELL PLAN

UNION COLONY 126-01



THIS MAP DOES NOT REPRESENT A BOUNDARY SURVEY

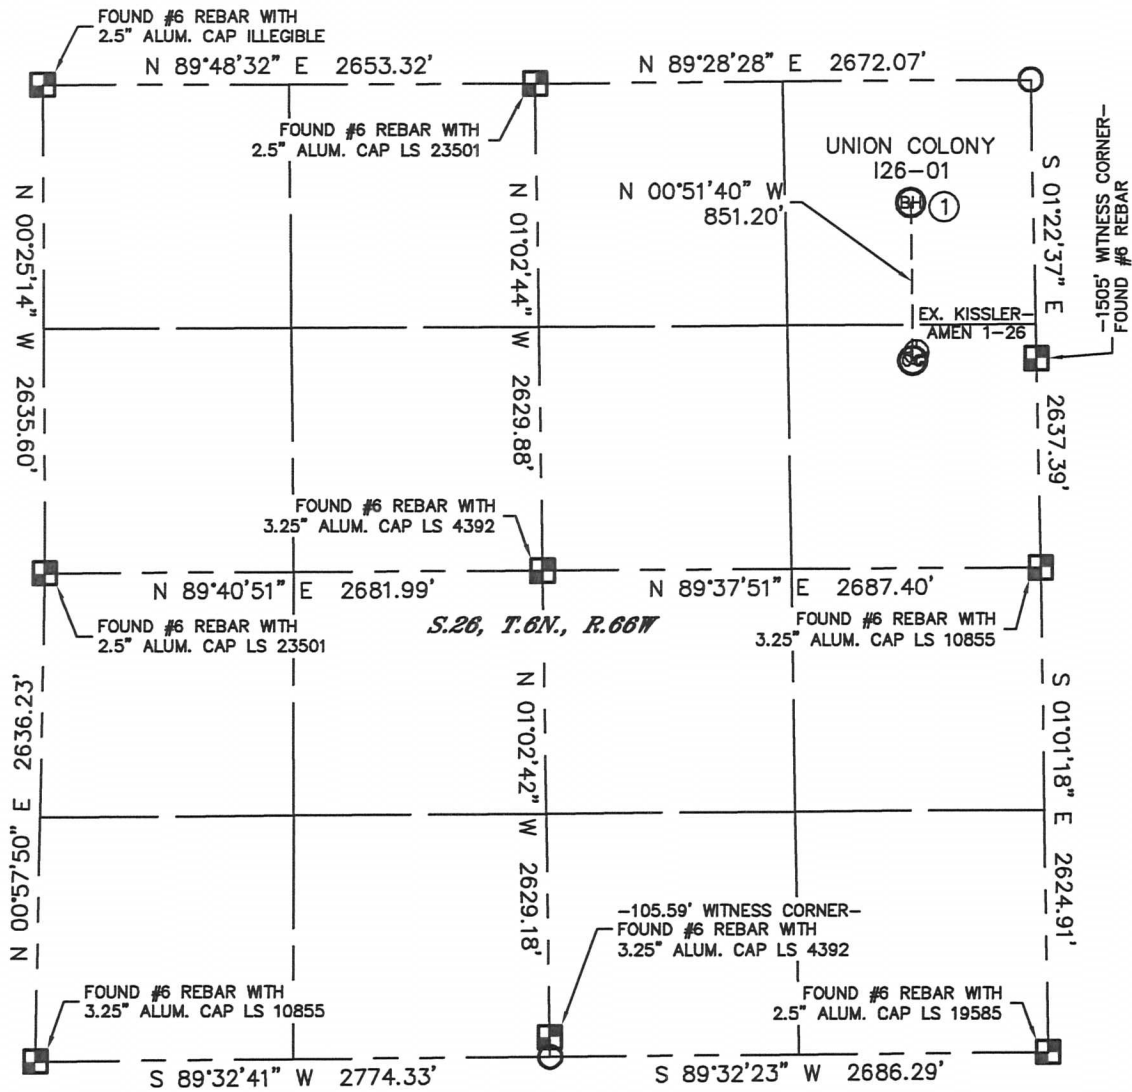
SECTION: 26
TOWNSHIP: 6N
RANGE: 66W



①
-BOTTOM HOLE-
UNION COLONY 126-01
660' FNL
680' FEL
LAT-40.46477°N
LONG-104.73731°W

LEGEND

-  = ALIQUOT MONUMENT AS DESCRIBED
-  = CALCULATED POSITION

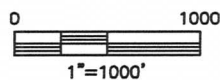

PROJECT#: 2011287

Lat40°, Inc. 1635 Foxtrail Drive, Suite 325 Loveland, CO 970-776-3321

MULTI-WELL PLAN

UNION COLONY I26-01

SECTION: 26
TOWNSHIP: 6N
RANGE: 66W

