


# Well Location Plat Dever Well A7

Northwest Corner Sec. 18  
Aluminum Cap L.S. No. 28862

North 1/4 Corner Sec. 18  
Brass Cap L.S. No. 15846

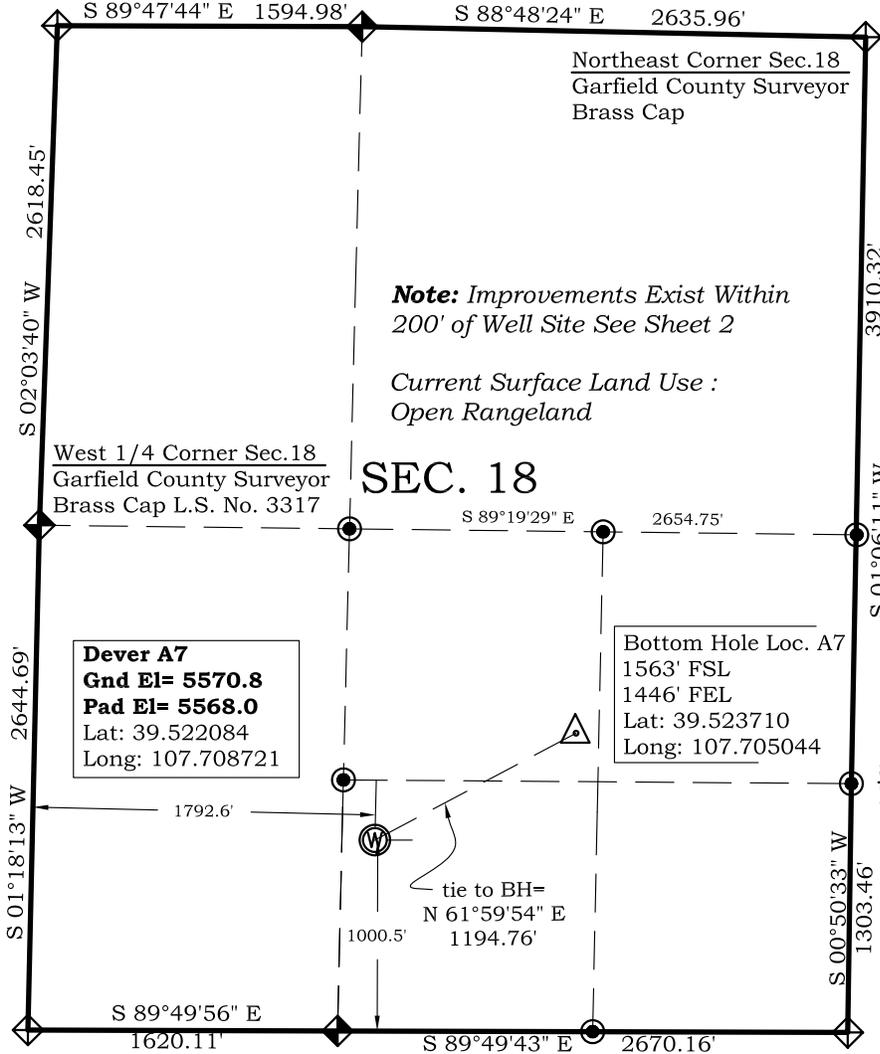

**Note:** Improvements Exist Within  
200' of Well Site See Sheet 2

Current Surface Land Use :  
Open Rangeland


**SEC. 18**

West 1/4 Corner Sec.18  
Garfield County Surveyor  
Brass Cap L.S. No. 3317

S 89°19'29" E 2654.75'

**Dever A7**  
Gnd El= 5570.8  
Pad El= 5568.0  
Lat: 39.522084  
Long: 107.708721

Bottom Hole Loc. A7  
1563' FSL  
1446' FEL  
Lat: 39.523710  
Long: 107.705044

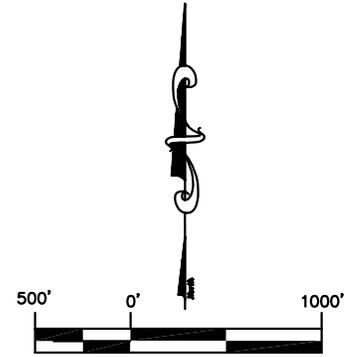

Graphic Scale in Feet  
1"= 1000'

### Legend

- ◊ - Field Surveyed Section Corner
- ◈ - Field Surveyed Quarter Corner
- - Calculated Section Corner Location

South 1/16 Corner Sec.18 /17  
Brass Cap L.S. No.15846

### DEVER A PAD

#### WELL A7

1000' FSL

1793' FWL

WGS 84

LATITUDE

39.522084

LONGITUDE

107.708721

UTM 13 NORTH

NAD 1983

NORTHING

14364208.0

EASTING

876520.2

Southwest Corner Sec. 18  
Stone in Place

South 1/4 Corner Sec.18  
Garfield County Surveyor  
Brass Cap L.S. No.14111

Southeast Corner Sec.18  
Aluminum Cap L.S. No.  
31944

**Prepared For Antero Resources**  
**Proposed Dever A7 Well Situate in The SE1/4 Section 18,**  
**Township 6 South, Range 92 West of the 6 th. Principal**  
**Meridian, County of Garfield, State of Colorado**

### SURVEYOR'S CERTIFICATE

I, SCOTT E. AIBNER, A REGISTERED LAND SURVEYOR, LICENSED UNDER THE LAWS OF THE STATE OF COLORADO DO HEREBY CERTIFY THAT THE SURVEY SHOWN HEREON WAS PREPARED BY RIVER VALLEY SURVEY, INC., FOR ANTERO RESOURCES, BY ME OR UNDER MY DIRECT SUPERVISION AND THAT THIS PLAT IS A TRUE REPRESENTATION THEREOF.



BY:  
SCOTT E. AIBNER, COLORADO REG. NO. 31143

### Notes:

- 1.) LATITUDE AND LONGITUDE COORDINATES ARE DIFFERENTIALLY CORRECTED AND BASED ON PUBLISHED NGS CONTROL STATION "WDP-5". SYSTEM: UTM ZONE: 13 NORTH DATUM: NAD 1983 (CONUS)
- 2.) ELEVATIONS ARE BASED ON NAVD OF 1929.
- 3.) ALL BOTTOM AND TOP HOLE LOCATIONS ARE MEASURED 90 DEGREES FROM SECTION LINE.
- 4.) USGS QUADRANGLE MAP "SILT CO".
- 5.) CURRENT SURFACE LAND USE: OPEN RANGELAND
- 6.) PDOP AT THE TIME OF LOCATION OF SURFACE WELL = 1.8
- 7.) BOTTOM HOLE DISTANCE TO NEAREST LEASE LINE IS 276.9'



**River Valley Survey, Inc.**  
110 East 3rd. Street, Suite 207  
Rifle, Colorado 81650  
Ph: 970-379-7846

Project: DeverA Pad

Proj. No. 06001-03

Field Date: 01/25/06

Scale: 1"= 1000'

Date: 06-18-07

Sheet: 1 of 7

**Well Location Plat**  
**Prepared For Antero Resources**

**Situate In:**  
SE1/4 Section 18, T6S., R. 92 W. of the  
6th P.M., Garfield County, Colorado

