



Scientific Drilling
Rocky Mountain Operations

Company: Chevron
Project: Rio Blanco County, CO (NAD 83)
Site: Fee 160X/161X





Well Details: Fee 160X

TVD Reference: GL 5276' @ 5276.00ft (Ground Level) Ground Level: 5276.00
+N/-S +E/-W Northing Easting Latitude Longitude Slot
0.00 0.00 1300099.92 2065878.13 40° 6' 31.910 N 108° 50' 25.590 W



M Azimuths to True North
Magnetic North: 10.84°

Magnetic Field
Strength: 52550.2snT
Dip Angle: 66.11°
Date: 2011/01/17
Model: IGRF200510

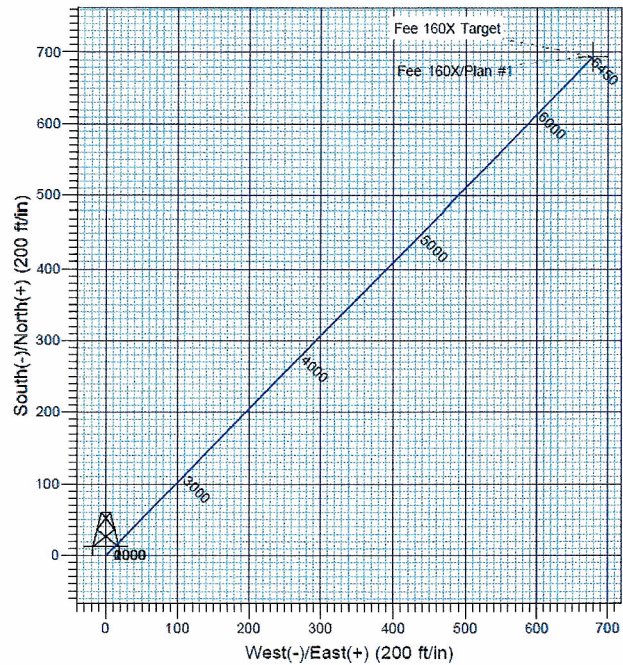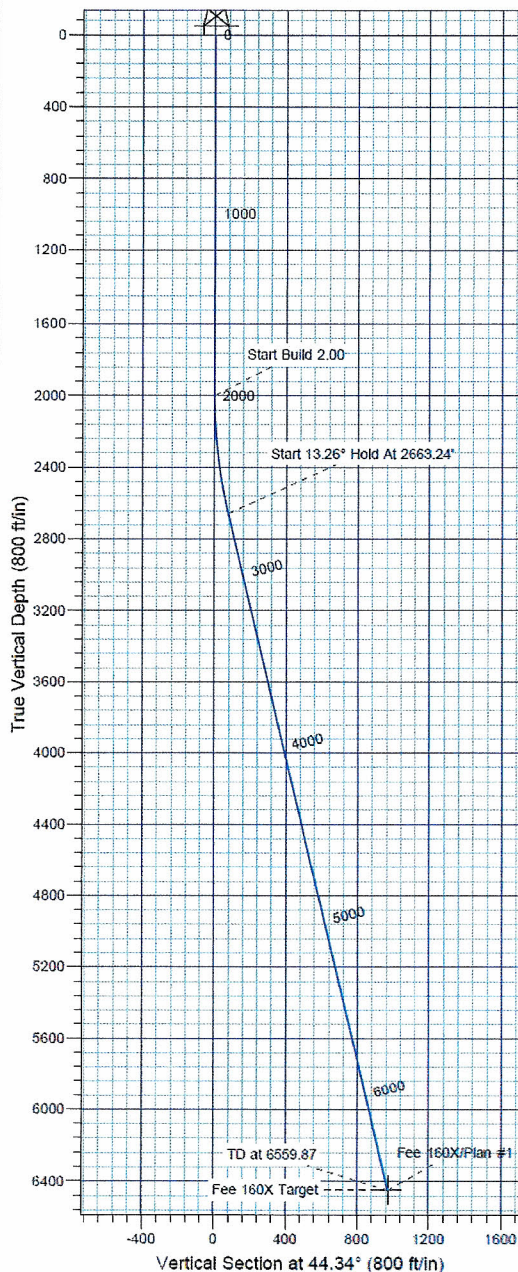

FORMATION TOP DETAILS

No formation data is available

Plan: Plan #1

11:52, January 17 2011

Created By: Rex Hall

PROJECT DETAILS: Rio Blanco County, CO (NAD 83)

Geodetic System: US State Plane 1983
Datum: North American Datum 1983
Ellipsoid: GRS 1980
Zone: Colorado Northern Zone
System Datum: Mean Sea Level

SECTION DETAILS

Sec	MD	Inc	Azi	TVD	+N/-S	+E/-W	Diag	TFace	VFace	Target
1	0.00	0.00	0.00	0.00	0.00	0.00	0.00	0.00	0.00	
2	2000.00	0.00	0.00	2000.00	0.00	0.00	0.00	0.00	0.00	
3	2663.24	13.26	44.34	2657.33	54.67	53.42	2.00	44.34	76.43	
4	6559.87	13.26	44.34	6450.00	894.17	678.27	0.00	0.00	970.53	Fee 160X Target