


MULTI-WELL PLAN

TIMMERMAN G13-22D, 21D, 18D, 33D, 32D, 20D

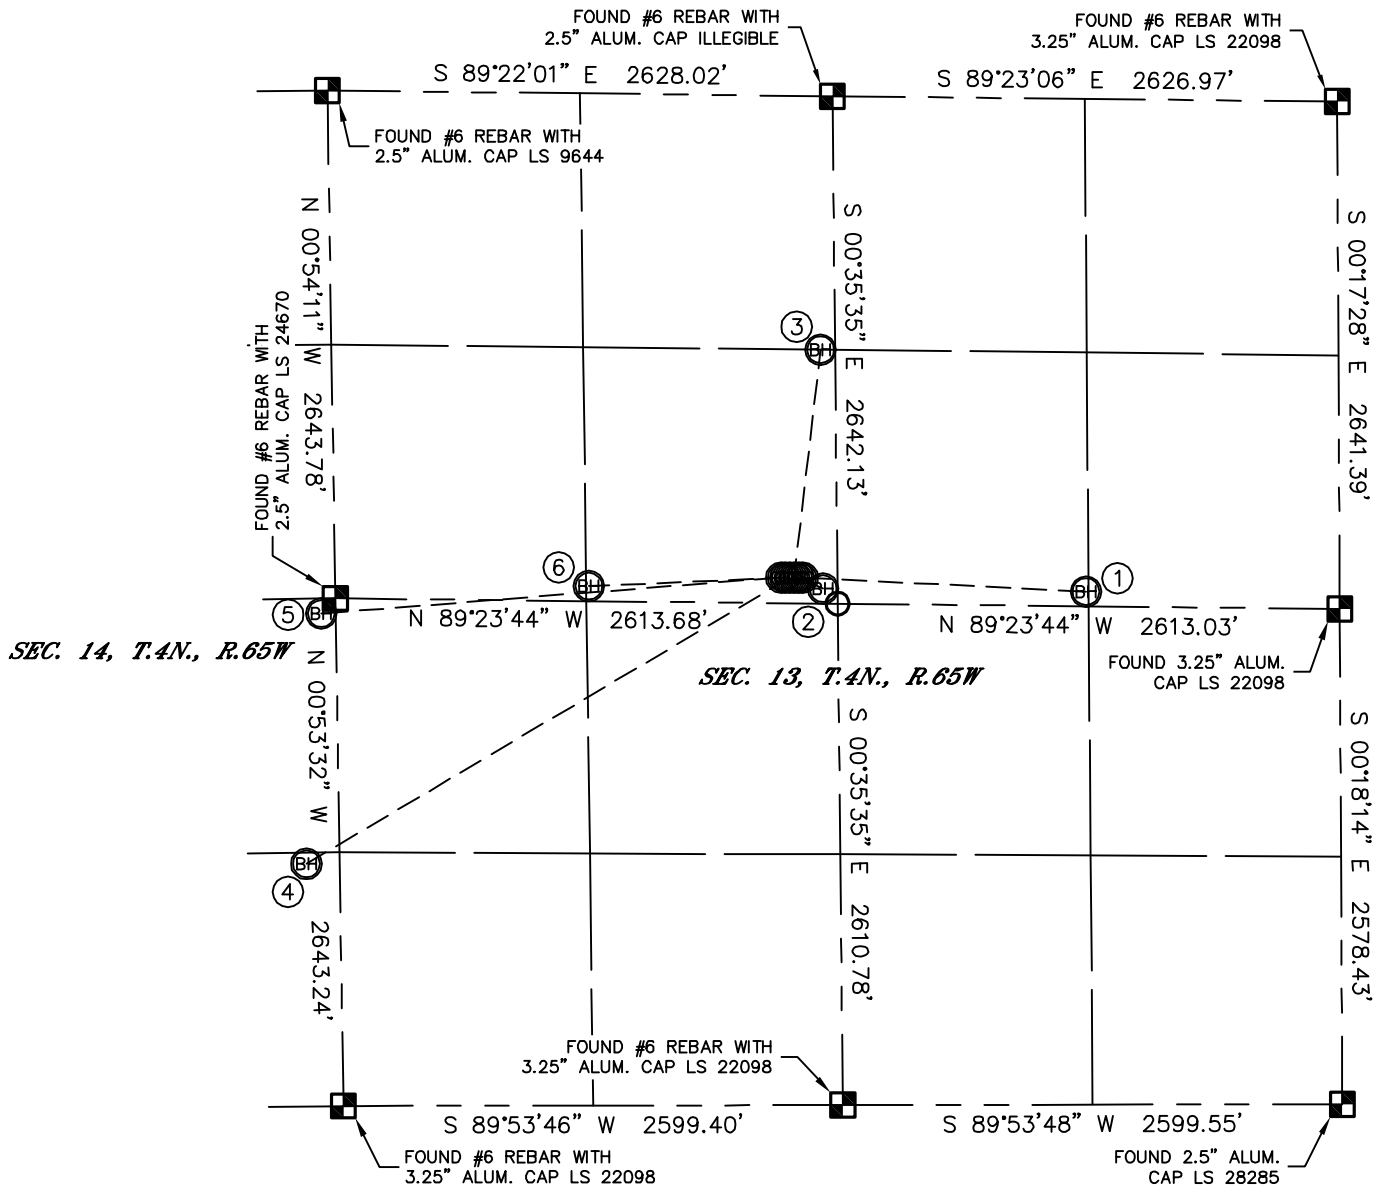

THIS MAP DOES NOT REPRESENT A BOUNDARY SURVEY


SECTION: 13
TOWNSHIP: 4N
RANGE: 65W



- | | | | | | |
|--|--|--|---|--|--|
| ① | ② | ③ | ④ | ⑤ | ⑥ |
| -BOTTOM HOLE-
TIMMERMAN G13-22D
2565' FNL
1320' FSL
LAT-40.31246°N
LONG-104.60683°W | -BOTTOM HOLE-
TIMMERMAN G13-21D
2565' FNL
2538' FSL
LAT-40.31254°N
LONG-104.61173°W | -BOTTOM HOLE-
TIMMERMAN G13-18D
1320' FNL
2545' FSL
LAT-40.31596°N
LONG-104.61173°W | -BOTTOM HOLE-
TIMMERMAN G13-33D
1263' FSL
173' FEL
LAT-40.30868°N
LONG-104.62142°W | -BOTTOM HOLE-
TIMMERMAN G13-32D
2565' FSL
75' FEL
LAT-40.31226°N
LONG-104.62110°W | -BOTTOM HOLE-
TIMMERMAN G13-20D
2565' FNL
1320' FSL
LAT-40.31261°N
LONG-104.61610°W |

LEGEND

-  = ALIQUOT MONUMENT AS DESCRIBED
 = CALCULATED POSITION

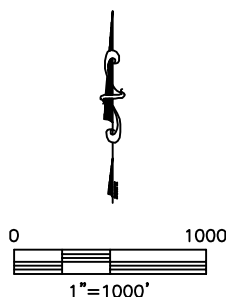

MULTI-WELL PLAN

TIMMERMAN G13-22D, 21D, 18D, 33D, 32D, 20D

SECTION: 13
TOWNSHIP: 4N
RANGE: 65W



0 200
1"=200'