


T7S, R95W, 6th P.M.

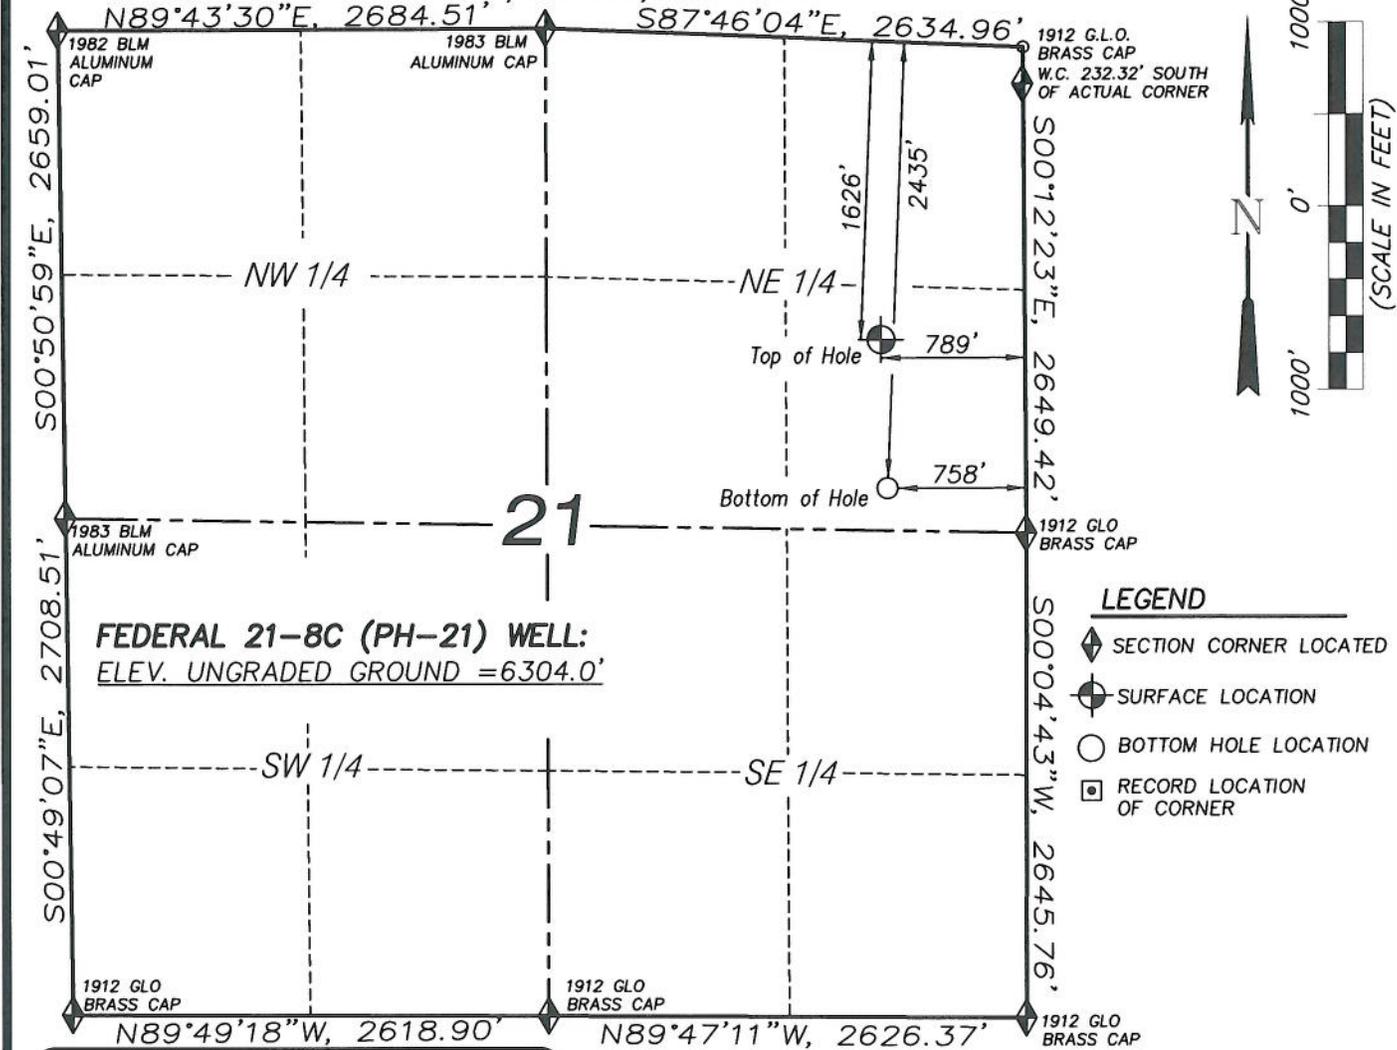

**FEDERAL 21-8C (PH-21) WELL:**  
 ELEV. UNGRADED GROUND = 6304.0'

**LEGEND**

- ◆ SECTION CORNER LOCATED
- ⊕ SURFACE LOCATION
- BOTTOM HOLE LOCATION
- RECORD LOCATION OF CORNER

**FEDERAL 21-8C (PH-21) WELL**  
 (WELLHEAD LOCATION) NAD 83  
 LATITUDE = 39.425927° N  
 LONGITUDE = 107.995522° W  
 (BOTTOM HOLE LOCATION) NAD 83  
 LATITUDE = 39.423701° N  
 LONGITUDE = 107.995393° W

**NOTES**

1. WELL FOOTAGES ARE MEASURED AT RIGHT ANGLES TO SECTION LINES.
2. BASIS OF BEARING: GEODETIC- BASED ON GPS OBSERVATIONS.
3. ELEVATIONS BASED ON GPS OBSERVATIONS, NAVD 88 (GEOID 03), POST PROCESSED USING NGS OPUS.
4. THE BOTTOM HOLE BEARS S02°23'00"E, 812' FROM TOP OF HOLE.
5. SEE ADDENDUM TO LEGAL PLAT (SHEET 1K) FOR VISIBLE IMPROVEMENTS WITHIN 400 FEET OF THE PROPOSED OIL & GAS LOCATION.
6. CONTROL FOR SURVEY WAS ESTABLISHED USING DIFFERENTIALLY CORRECTED GPS FROM AN OPUS BASED CONTROL NETWORK. WELL LOCATION WAS ESTABLISHED USING NON-GPS CONVENTIONAL METHODS, THEREFORE NO PDOP READING WAS TAKEN.

**CERTIFICATE OF SURVEYOR**

I, TED TAGGART OF FRUITA, COLORADO HEREBY CERTIFY THAT THIS MAP WAS MADE FROM NOTES TAKEN DURING AN ACTUAL SURVEY MADE BY ME OR UNDER MY DIRECTION FOR ENCANA OIL & GAS (USA) INC. AND THAT THIS LOCATION HAS BEEN STAKED ON THE GROUND AS SHOWN HEREON.



**MAP to ACCOMPANY**  
 APPLICATION for PERMIT to DRILL  
**Encana Oil & Gas (USA) Inc.**  
**Federal 21-8C (PH-21) Well**  
 SE1/4 NE1/4, SECTION 21  
 T7S, R95W, 6th P.M.  
 GARFIELD COUNTY, COLORADO



906 Main Street  
 Evanston, Wyoming 82930  
 Phone No. (307) 789-4545

<b>Location Plat</b>		<b>Scale: 1" = 1000'</b>	<b>SHEET</b> <b>1j</b> <b>OF 10</b>	
Project No.	05-04-36	Date Surveyed:		6/29/05
Date Drawn:	1/12/11	Latest Revision Date:		9/22/11