



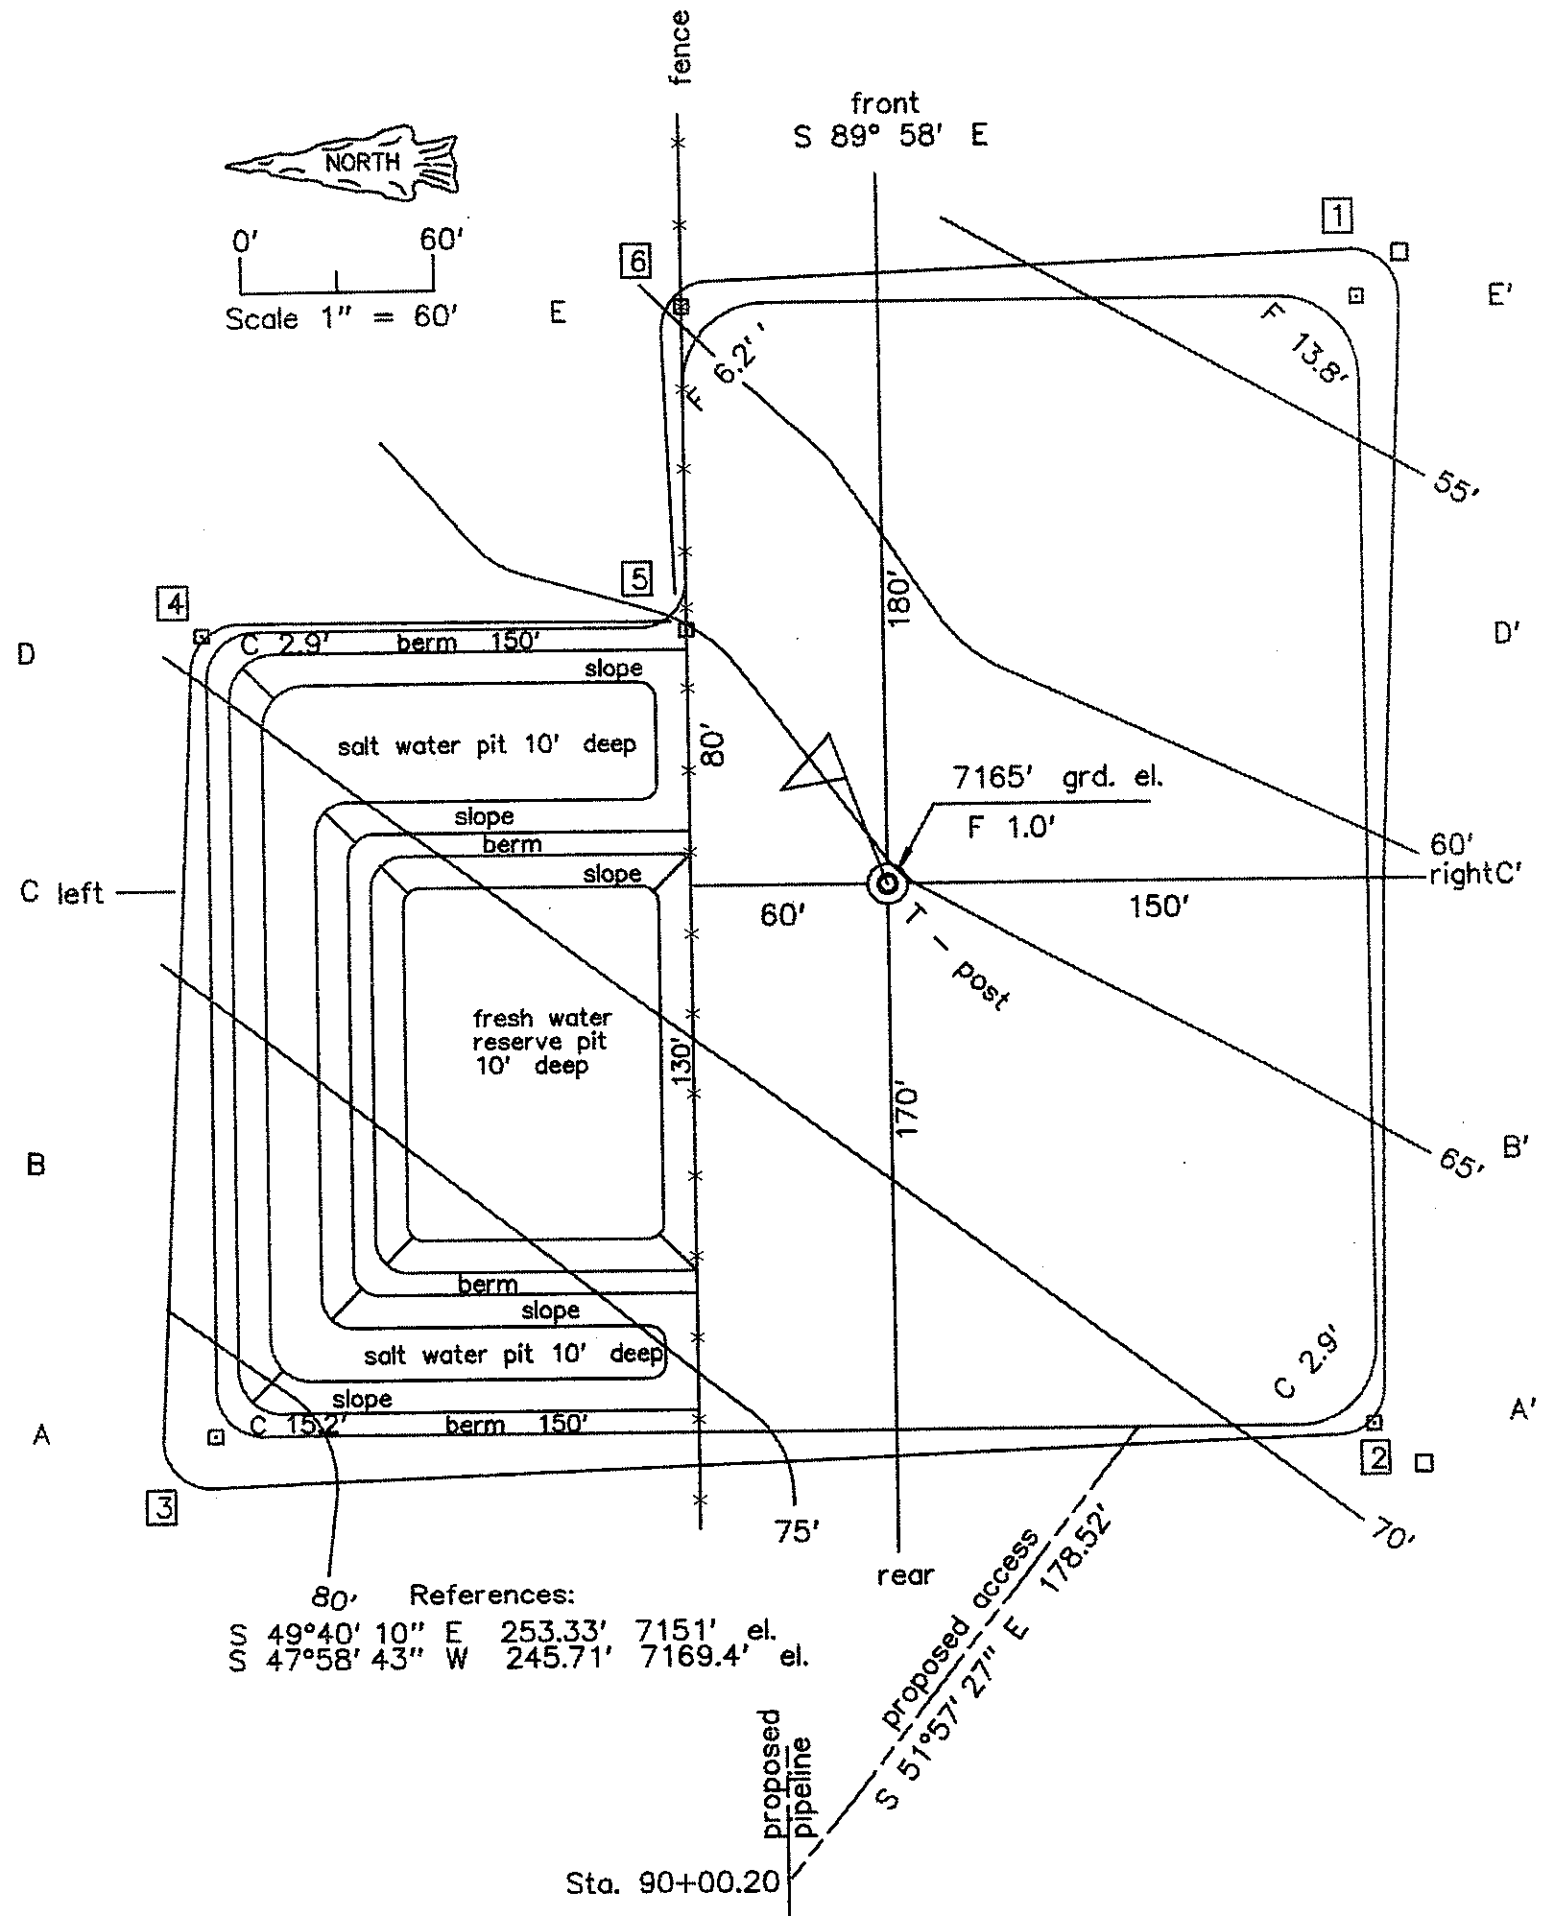

0' 60'
Scale 1" = 60'



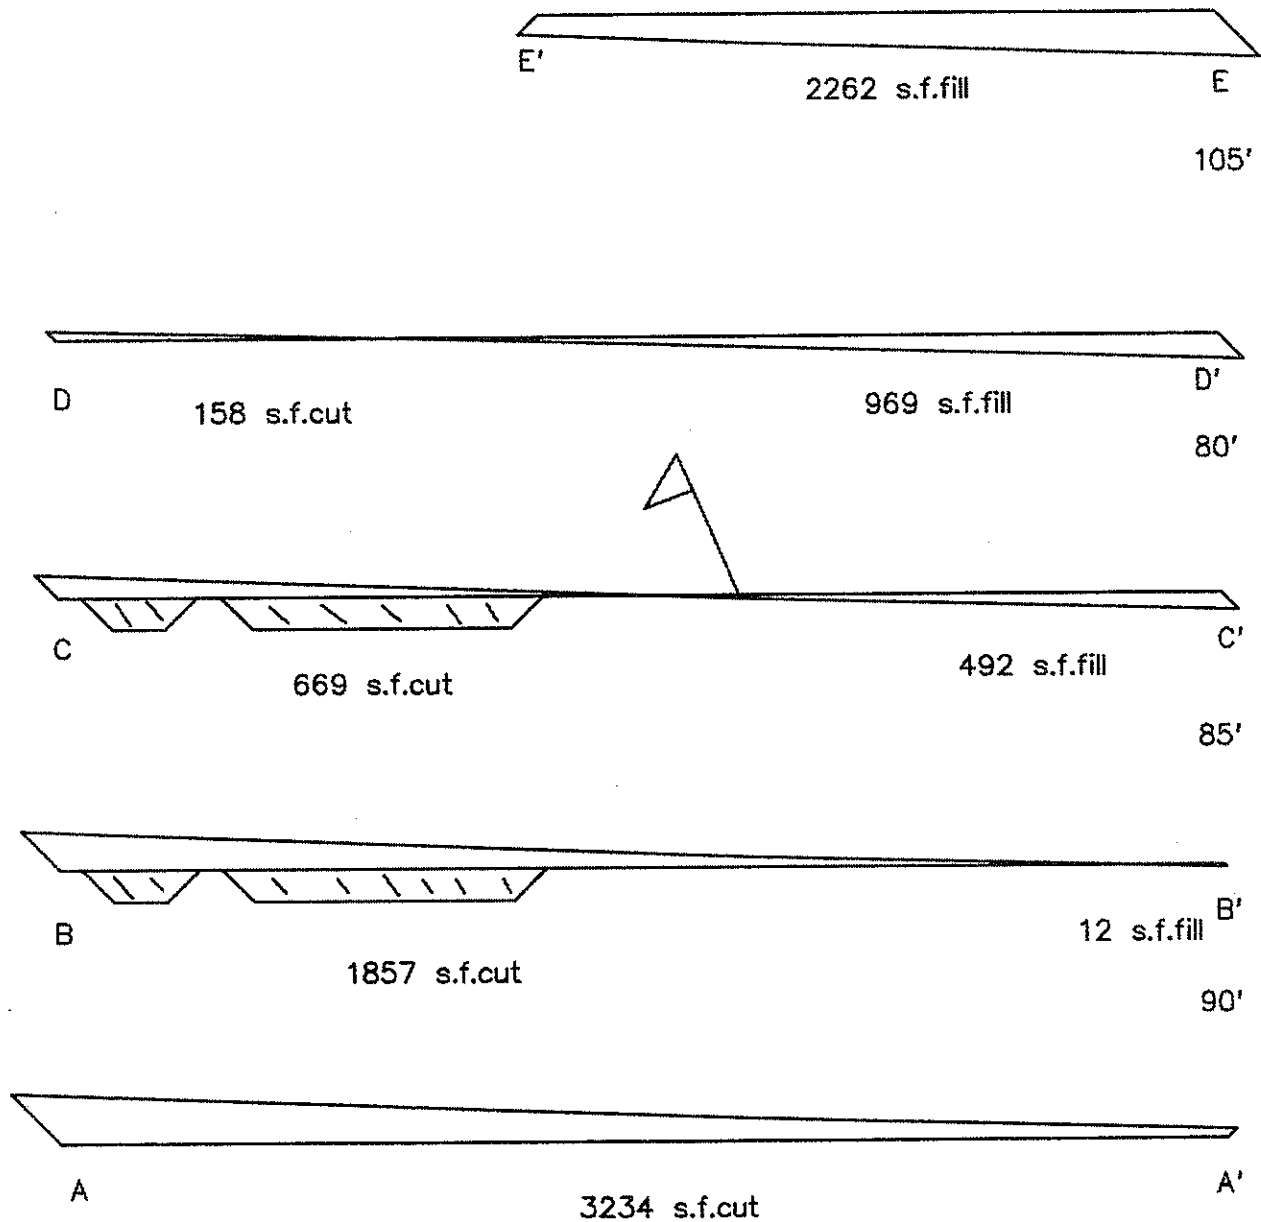

approximate dirt quantities
(above pad and reserve pit)
13,686 cys cut
9,240 cys fill
4,446 cys excess