

# NOBLE ENERGY, INC.

## Stone 41-32


### PROPOSED P&A WELLBORE SCHEMATIC

1/11/2012

Plug 3:  
10 sx set @ surface

Plug 2:  
20 sx set @ 301' to 501'

Plug 1:  
40 sx set @ 2564' to 2324'

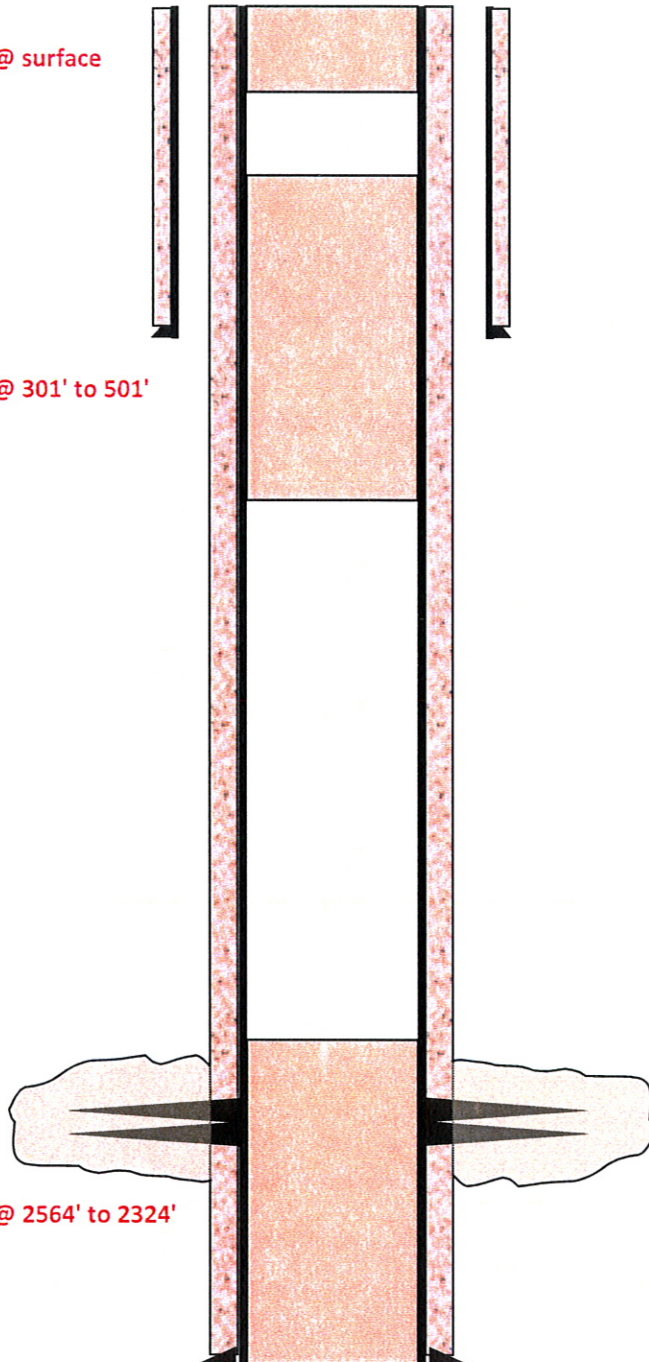

Elevation: 3837' GR, 3843' KB

Location: SESE Sec 32 - T2N - R45W  
40.10328 N, 102.41932 W  
Yuma County, CO

Field: Republican

Spud Date: 7/20/2006

API: 05-125-10043

P&A Date: TBD

#### Surface Casing:

7" 17#, Set @ 401' in 9-7/8" OH  
Cement w/ 153 sx, circ to surface

#### Perforations:

Niobrara Formation, 2424'-2444' (3 spf, 60 shots)

#### Production Casing:

4-1/2" 10.5#, Set @ 2620' in 6-1/4" OH  
Cement w/ 175 sx, circ to surface (CBL verified)

PBD: 2564'

TD: 2640'