

SCALE 1" = 1000'

**T. 6 S.**

**SHL**  
**LATITUDE (NAD 83)**  
 NORTH 39.556739 DEG.  
**LONGITUDE (NAD 83)**  
 WEST 108.256588 DEG.  
**NORTHING (NAD 27)**  
 639451.81  
**EASTING (NAD 27)**  
 1223040.98

**BASIS OF BEARING/DATUM**  
 SPCS CO CENTRAL NAD 27  
 BASED ON NGS TRIANGULATION  
 STATION "SHALE"

THE BASIS OF BEARINGS FOR  
 THIS SURVEY IS THE EAST LINE  
 OF THE SE 1/4 OF SECTION 6,  
 MONUMENTED BY GLO BC'S AND  
 BEARING N 01°37'40" E.

**LEGEND**


- ◆ WELL LOCATION
- APPROX. BHL
- L DENOTES 90° TIE
- FOUND MONUMENT

**SURVEYOR'S STATEMENT**

I, DAVID E. HENDERHAN, AN EMPLOYEE AND AGENT ON BEHALF OF D.R. GRIFFIN & ASSOCIATES, INC. STATE THE PLAT HEREON IS A CORRECT REPRESENTATION OF A SURVEY MADE UNDER MY SUPERVISION ON MARCH 1, 2011 OF THE SHOWN CASCADE CREEK 697-06-22A AND THAT THE LOCATION HAS BEEN STAKED ON THE GROUND AS SHOWN ON THE PLAT.

Notice: In accordance with Colorado State Law, any legal action based upon any defect in this survey plat must commence within three (3) years after first discovery of such defect. In no event, may any action based upon any defect in this survey plat be commenced more than ten (10) years from the date of certification shown hereon.

**CC 697-06A PAD**

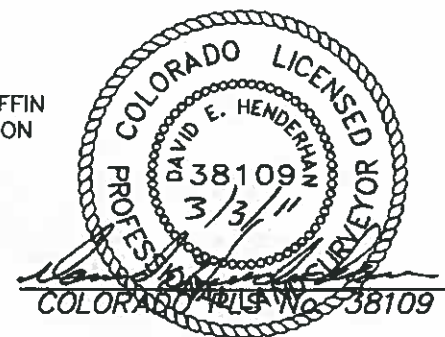

**DAVID R. GRIFFIN & ASSOCIATES, INC.**  
 1414 ELK ST., ROCK SPRINGS, WY 82901

(307) 362-5028

**DRAWN: 3/3/11 - DEH**

**REVISED: N/A**

**SCALE: 1" = 1000'**

**DRG JOB No. 18236**

**EXHIBIT 1**

**PLAT OF DRILLING LOCATION IN  
 LOT 15, SECTION 6, FOR  
 OXY USA WTP LP**

**2213' F/NL & 1044' F/EL, SECTION 6,  
 T. 6 S., R. 97 W., 6th P.M.,  
 GARFIELD COUNTY, COLORADO**