

# T6S, R95W, 6th P.M.

1921 Brass Cap  
1.4' High, Steel Post  
Lat: 39.517861°  
Long: 108.031786°

S89°57'16"W -  
5278.27' (Meas.)

WC  
1921 Brass Cap  
1.0' High, Pile  
of Stones  
Lat: 39.517858°  
Long: 108.013317°

**WILLIAMS PRODUCTION RMT COMPANY**  
Well location, EXXONMOBIL AP 34-17-695  
(SURFACE LOCATION), located as shown in 19837  
LA PAZ No.10 Placer of Section 20, T6S, R95W,  
6th P.M., Garfield County, Colorado.

## BASIS OF ELEVATION

SPOT ELEVATION AT THE NORTHWEST CORNER OF SECTION  
30, T5S, R95W, 6th P.M. TAKEN FROM THE FORKED GULCH  
QUADRANGLE, COLORADO, GARFIELD COUNTY, 7.5 MINUTE  
SERIES (TOPOGRAPHICAL MAP) PUBLISHED BY THE UNITED  
STATES DEPARTMENT OF THE INTERIOR, GEOLOGICAL SURVEY.  
SAID ELEVATION IS MARKED AS BEING 5566 FEET.

## BASIS OF BEARINGS

BASIS OF BEARINGS IS A G.P.S. OBSERVATION.

NOTE:  
SEE CURRENT FOOTAGE PLAT #6 FOR  
EXISTING IMPROVEMENT WITHIN 400' OF  
THE PROPOSED WELL DISTURBANCE.

PLAT #1

NOTE:  
THE PROPOSED BOTTOM HOLE FOR THIS WELL  
IS LOCATED IN 19837 LA PAZ No. 10 PLACER  
OF SECTION 17, T6S, R95W, 6th P.M. AT A  
DISTANCE OF 1023' FSL 2338' FEL IT BEARS  
N22°05'25"E 1160.68' FROM THE PROPOSED  
WELL HEAD.

WC 1921 Brass  
Cap 2.0' High  
Lat: 39.510536°  
Long: 108.013108°

N00°08'42"W - 2638.62' (Meas.)

N00°14'45"E - 2893.70' (Meas.)

N00°01'50"W - 2865.12' (Meas.)

20

True Position

WC 1921 Brass  
Cap 2.0' High  
Lat: 39.510536°  
Long: 108.013108°

19837 LA PAZ  
No. 11 PLACER

19837 LA PAZ  
No. 10 PLACER

19837 LA PAZ  
No. 10 PLACER

Lot 5

Lot 4

Lot 8

Lot 9


Lot 6

Lot 7

Lot 8

Lot 9

LINE	BEARING	LENGTH
L1	N00°12'34"W	198.17'
L2	N00°01'10"E	118.31'
L3	S89°37'52"W	253.21'
L4	N00°05'21"E	66.00'
L5	S89°57'16"W	66.00'
L6	N87°55'56"E	200.68'
L7	S89°44'21"W	184.35'
L8	S89°44'21"W	2634.02'
L9	S88°31'24"W	2639.05'
L10	S00°04'13"W	1989.28'
L11	S89°25'25"W	660.12'

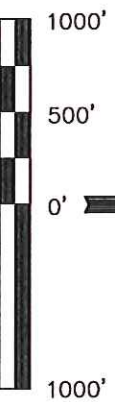

SCALE

CERTIFICATE

THIS IS TO CERTIFY THAT THE ABOVE PLAT WAS PREPARED AND  
LOCATION AS SHOWN WAS STAKED ON THE 3000' FROM FIELD  
NOTES OF ACTUAL SURVEYS MADE BY ME OR UNDER MY  
SUPERVISION AND THAT THE SAME ARE TRUE AND CORRECT TO  
THE BEST OF MY KNOWLEDGE AND BELIEF.

Revised: 09-26-11 D.R.B.

WC 1921 Brass  
Cap 1.2' High  
Lat: 39.502167°  
Long: 108.013114°

REGISTERED AND SURVEYOR  
REGISTRATION NO. 14932  
STATE OF COLORADO  
10-08-2011

**UNTATH ENGINEERING & LAND SURVEYING**  
85 SOUTH 200 EAST - VERNAL, UTAH 84078  
(435) 789-1017

SCALE  
1" = 1000'

PARTY  
B.B. B.U. D.R.B. REFERENCES  
G.L.O. PLAT

WEATHER  
COOL

FILE  
WILLIAMS PRODUCTION RMT COMPANY

Section Corner  
Re-Established by  
Single Proportion  
Method. (Not Set)

LEGEND:

— = 90° SYMBOL

● = PROPOSED WELL HEAD.

▲ = SECTION CORNERS LOCATED.

△ = SECTION CORNERS RE-ESTAB.

(Not Set on Ground)

S 1/4 Cor.  
Sec 19

True Position

1921 Brass Cap  
1.2' High, Pile  
of Stones  
Lat: 39.502486°  
Long: 108.022417°

1921 Brass Cap  
0.5' High, Pile  
of Stones  
Lat: 39.502506°  
Long: 108.021706°

WC 1921 Brass Cap  
1.2' High, Steel Post  
Lat: 39.501953°  
Long: 108.012214°

PDOP = 3.4

NAD 83 (SURFACE LOCATION)  
LATITUDE = 39°31'03.06" (39.517517°)  
LONGITUDE = 108°01'22.50" (108.0222917°)

STATE PLANE-COLO. CENTRAL-NAD 83)

N = 1623566.428  
E = 2288340.641



# T6S, R95W, 6th P.M.

19942 SHERIDAN  
PLACER No. 4

19942 SHERIDAN  
PLACER No. 5

19942 SHERIDAN  
PLACER No. 6

19942 SHERIDAN  
PLACER No. 7

19942 SHERIDAN  
PLACER No. 8

N89°53'W - 5286.60' (G.L.O.)

1921 Brass Cap  
1.2' High  
Lat: 39.532097°  
Long: 108.013072°

N00°03'W - 2640.00' (G.L.O.)

1921 Brass Cap  
1.2' High  
Lat: 39.534914°  
Long: 108.031792°

19837 LA PAZ  
No. 1 PLACER

NOTE:  
THE PROPOSED BOTTOM HOLE FOR THIS WELL  
BEARS N22°05'25"E 1160.69' FROM THE  
PROPOSED WELL HEAD WHICH IS LOCATED IN  
19837 LA PAZ No. 10 PLACER OF SECTION  
20, T6S, R95W, 6th P.M. AT A DISTANCE OF  
52' FSL 2503' FWL.

LINE	BEARING	LENGTH
L5	S89°57'16"W	66.00'
L11	S89°25'25"W	660.12'

19837 LA PAZ  
No. 9 PLACER

17

NOTE:  
A LINE BETWEEN THE SW CORNER OF SECTION  
17, T6S, R95W, 6th P.M. & LA PAZ PLACER  
10 CORNER #4 BEARS S76°20'29"E 2591.68'.

19837 LA PAZ  
No. 10 PLACER

Lot 2

Lot 1


N00°01'50"W - 5261.11' (Meas.)

19837 LA PAZ  
No. 8 PLACER

BASIS OF BEARINGS IS A G.P.S. OBSERVATION.

## BASIS OF BEARINGS

**WILLIAMS PRODUCTION RMT COMPANY**  
Well location, EXXONMOBIL AP 34-17-695  
(TARGET BOTTOM HOLE), located as shown in  
19837 LA PAZ No.10 Placer of Section 17, T6S,  
R95W, 6th P.M., Garfield County, Colorado.  
**BASIS OF ELEVATION**  
SPOT ELEVATION AT THE NORTHWEST CORNER OF SECTION  
30, T6S, R95W, 6th P.M. TAKEN FROM THE FORKED GULCH  
QUADRANGLE, COLORADO, GARFIELD COUNTY, 7.5 MINUTE  
SERIES (TOPOGRAPHICAL MAP) PUBLISHED BY THE UNITED  
STATES DEPARTMENT OF THE INTERIOR, GEOLOGICAL SURVEY.  
SAID ELEVATION IS MARKED AS BEING 5966 FEET.

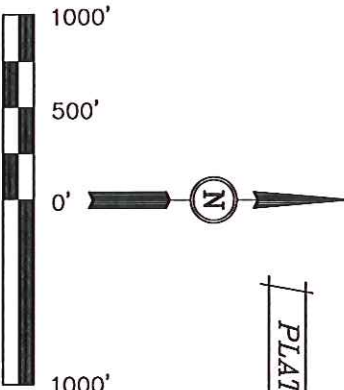

## CERTIFICATE

THIS IS TO CERTIFY THAT THE ABOVE PLAT WAS PREPARED AND  
LOCATION AS SHOWN WAS STAKED ON THE 306866 FROM FIELD  
NOTES OF ACTUAL SURVEYS MADE BY ME OR UNDER MY  
SUPERVISION AND THAT THE SAME ARE TRUE AND CORRECT TO  
THE BEST OF MY KNOWLEDGE AND BELIEF.

REGISTERED LAND SURVEYOR  
REGISTRATION NO. 14932  
STATE OF COLORADO  
10-08-2011

Revised: 09-26-11 D.R.B.

**UNTAR ENGINEERING & LAND SURVEYING**  
85 SOUTH 200 EAST - VERNAL, UTAH 84078  
(435) 789-1017

SCALE  
1" = 1000'

PARTY  
B.B. B.U. D.R.B. REFERENCES  
G.L.O. PLAT

WEATHER  
COOL FILE  
WILLIAMS PRODUCTION RMT COMPANY

N00°04'53"W - 2643.34' (Meas.)

19837 LA PAZ  
No. 11 PLACER

EXXONMOBIL  
AP 34-17-695  
TARGET BOTTOM HOLE

1023'

Lot 3

WC 1921 Brass  
Cap 1.0' High,  
Pile of Stones  
Lat: 39.517658°  
Long: 108.013317°

True Position

EXXONMOBIL  
AP 34-17-695  
SURFACE LOCATION

1921 Brass Cap  
1.4' High, Steel Post  
Lat: 39.517661°  
Long: 108.031796°

## LEGEND:

— = 90° SYMBOL

● = PROPOSED WELL HEAD.

▲ = SECTION CORNERS LOCATED.

△ = SECTION CORNERS RE-ESTAB.

(Not Set on Ground)

19837 LA PAZ  
No. 12 PLACER

LA PAZ PLACER 10  
Corner #4 (19837),  
Steel Cap, 1.5" Pipe  
Lat: 39.515975°  
Long: 108.022664°

L11

LA PAZ PLACER 10  
Corner #3 (19837),  
Steel Cap, 1.5" Pipe  
Lat: 39.515992°  
Long: 108.020526°

NAD 83 (TARGET BOTTOM HOLE)  
LATITUDE = 39°31'13.68" (39.520467°)  
LONGITUDE = 108°01'16.92" (108.021367°)

STATE PLANE-COLO. CENTRAL-NAD 83  
N = 1624328.600  
E = 2288907.700