


Lat40°, Inc. 1635 Foxtrail Drive, Suite 325 Loveland, CO 970-776-3321

MULTI-WELL PLAN

ULRICH PC G21-28D, G21-17D
THIS MAP DOES NOT REPRESENT A BOUNDARY SURVEY

SECTION: 21
TOWNSHIP: 4N
RANGE: 65W

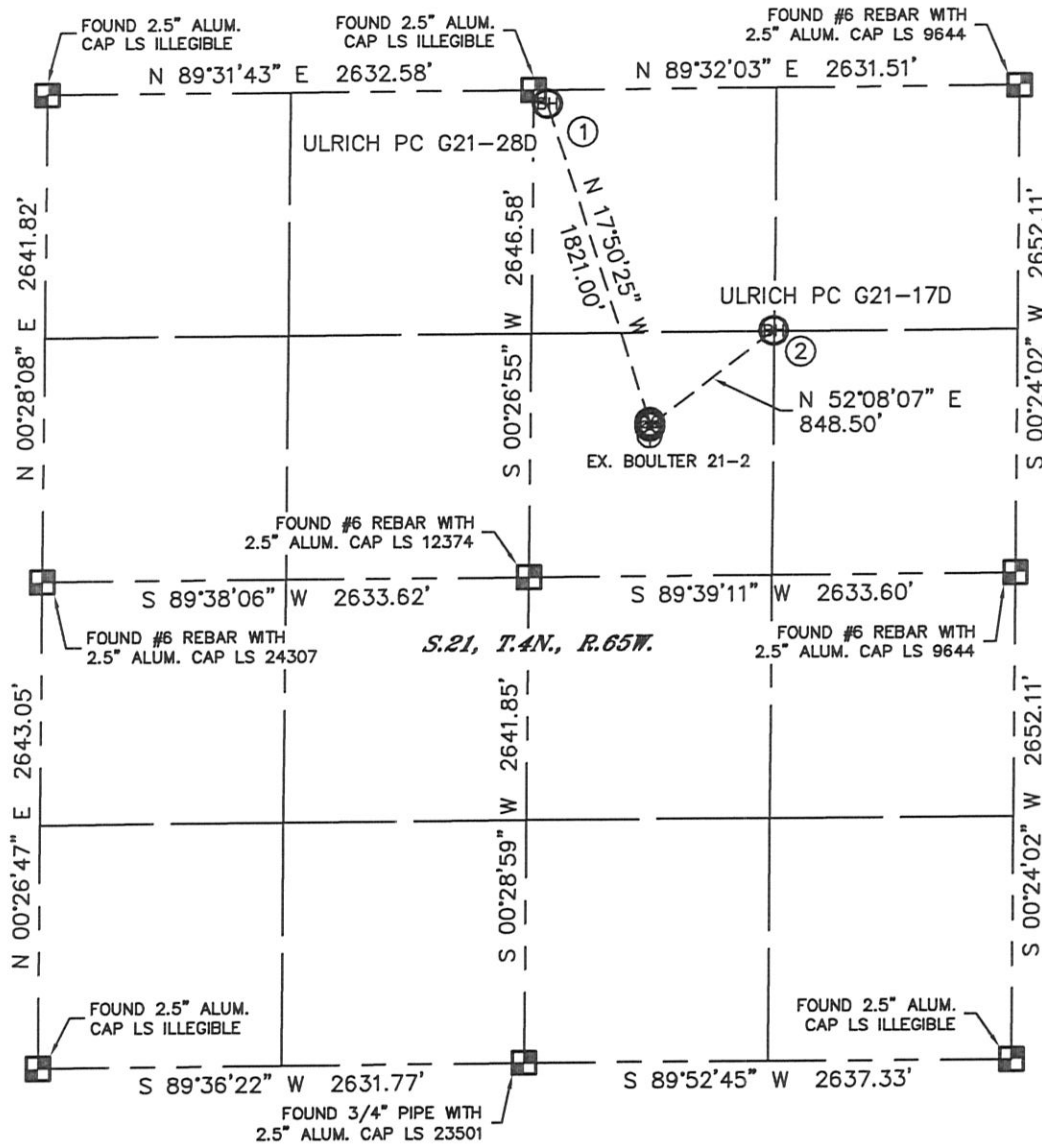


①
-BOTTOM HOLE-
ULRICH PC G21-28D
75' FNL
2556' FEL
LAT-40.30497N
LONG-104.66781W

②
-BOTTOM HOLE-
ULRICH PC G21-17D
1320' FNL
1320' FEL
LAT-40.30154N
LONG-104.66345W

LEGEND

- = ALIQUOT MONUMENT AS DESCRIBED
- = CALCULATED POSITION

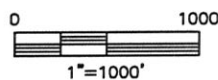


Lat40°, Inc. 1635 Foxtrail Drive, Suite 325 Loveland, CO 970-776-3321

MULTI-WELL PLAN

ULRICH PC G21-28D, G21-17D

SECTION: 21
TOWNSHIP: 4N
RANGE: 65W

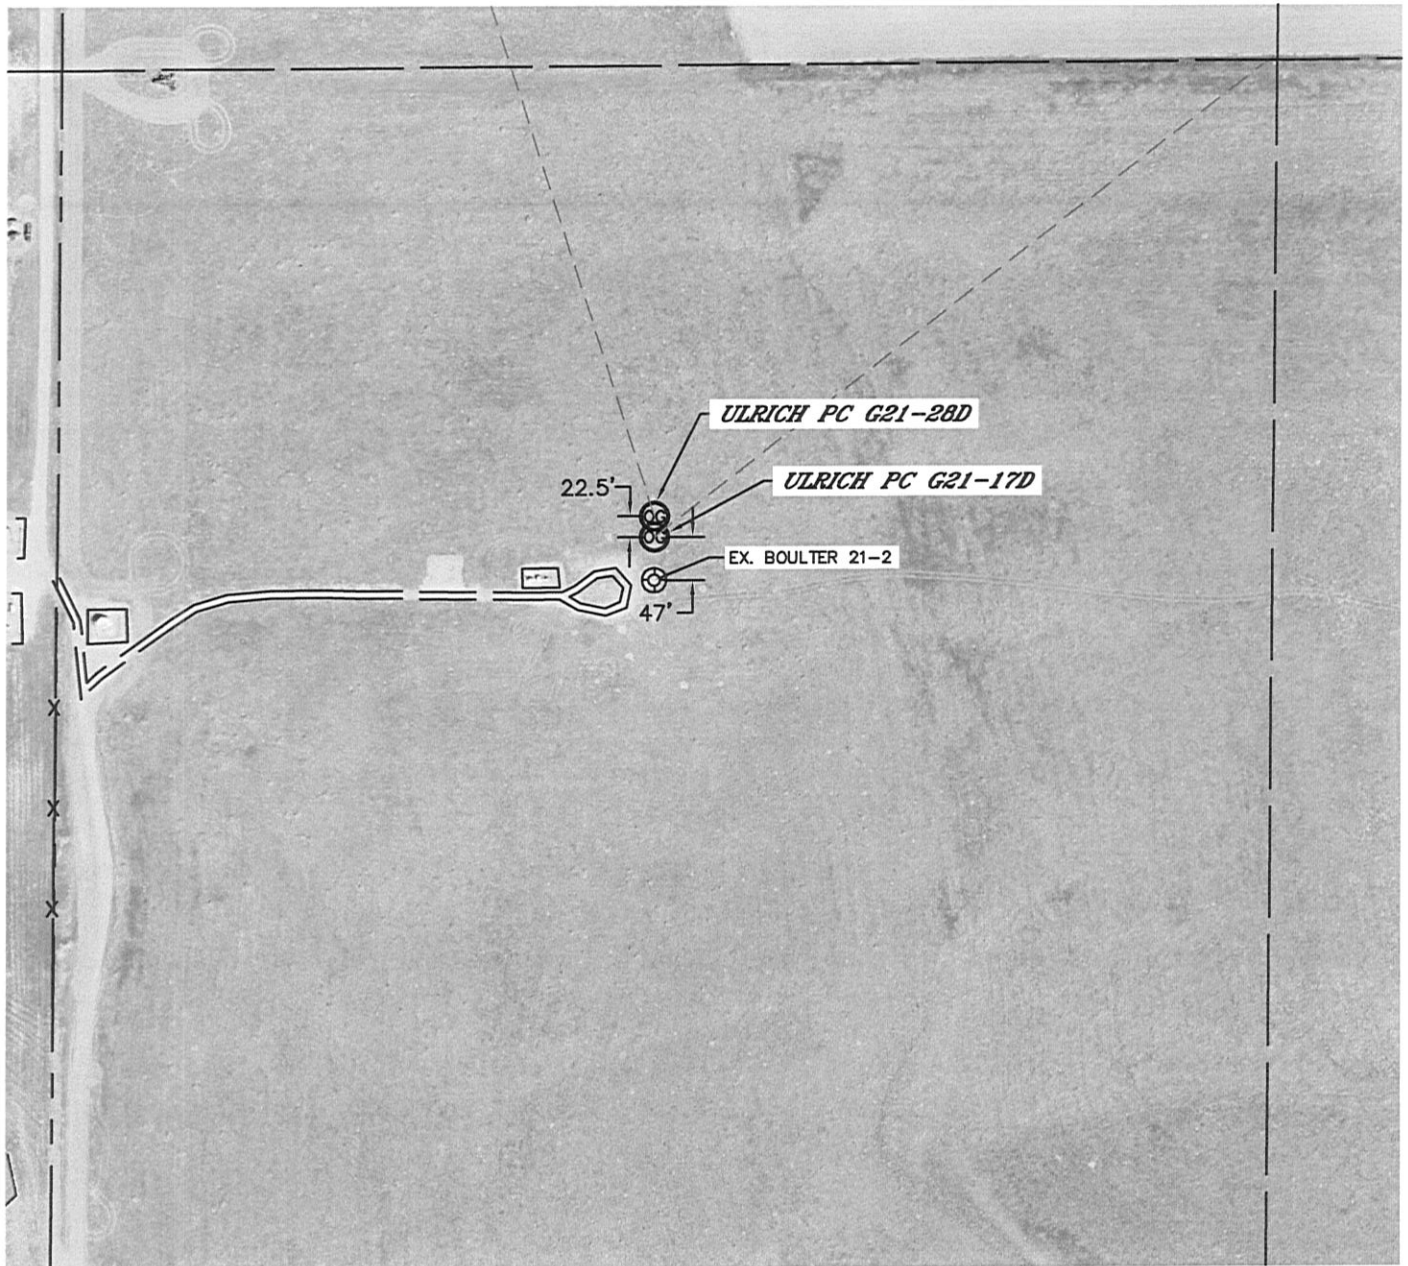

0 200
1"=200'