

NOTE:
A LINE BETWEEN THE NW CORNER OF SECTION 20, T6S, R95W, 6th P.M. & LA PAZ PLACER 10 CORNER #4 BEARS S76°20'29"E 2591.68'.

1921 Brass Cap
1.4" High, Steel Post
Lat: 39.517661"
Long: 108.031786"

19837 LA PAZ
No. 11 PLACER

19837 LA PAZ
No. 12 PLACER

1921 Brass Cap
1.5" High, Steel Post
Lat: 39.510417"
Long: 108.031772"

LA PAZ PLACER 10
Corner #5 (19837),
Steel Cap, 1.5" Pipe
Lat: 39.510514"
Long: 108.022881"

Lot 4

Lot 5

Lot 6

Lot 7

Lot 8

Lot 9

Section Corner
Re-Established by
Single Proportion
Method. (Not Set)

S 1/4 Cor.
Sec 19
True Position

1921 Brass Cap
1.2" High, Steel Post
Lat: 39.502466"
Long: 108.022417"

1921 Brass Cap
0.5" High, Steel Post
Lat: 39.502506"
Long: 108.021706"

1921 Brass Cap
1.2" High, Steel Post
Lat: 39.501953"
Long: 108.012214"

NAD 83 (TARGET BOTTOM HOLE)
LATITUDE = 39°30'43.97" (39.512214)
LONGITUDE = 108°01'34.11" (108.026142)
STATE PLANE-(COLO. CENTRAL-NAD 83)
N = 1621361.300
E = 2287377.500

NAD 83 (SURFACE LOCATION)
LATITUDE = 39°31'02.70" (39.517417)
LONGITUDE = 108°01'22.40" (108.022889)
STATE PLANE-(COLO. CENTRAL-NAD 83)
N = 1623229.562
E = 2288347.606

PDOP = 2.5

T6S, R95W, 6th P.M.

WILLIAMS PRODUCTION RMT COMPANY

Well location, EXXONMOBIL AP 422-20-695, located as shown in 19837 LA PAZ No.10 Placer of Section 20, T6S, R95W, 6th P.M., Garfield County, Colorado.

True Position

EXXONMOBIL
AP 422-20-695
Elev. Ungraded Ground = 6909.2'
LA PAZ PLACER 10
Corner #3 (19837),
Steel Cap, 1.5" Pipe
Lat: 39.515992"
Long: 108.020526"
LA PAZ PLACER 10
Corner #4 (19837),
Steel Cap, 1.5" Pipe
Lat: 39.515975"
Long: 108.022864"

LEGEND:

- = 90° SYMBOL
- = PROPOSED WELL HEAD.
- ▲ = SECTION CORNERS LOCATED.
- △ = SECTION CORNERS RE-ESTAB.
(Not Set on Ground)

20

True Position

LINE	BEARING	LENGTH
L1	N00°12'34"W	198.17'
L2	N00°01'10"E	118.31'
L3	S89°37'52"W	253.21'
L4	N00°05'21"E	66.00'
L5	S89°57'16"W	66.00'
L6	N87°55'56"E	200.68'
L7	S89°44'21"W	184.35'
L8	S88°31'24"W	2639.05'
L9	S00°04'13"W	1989.28'
L10	S89°25'25"W	660.12'
L11	S89°25'25"W	660.12'


BASIS OF ELEVATION

SPOT ELEVATION AT THE NORTHWEST CORNER OF SECTION 30, T5S, R95W, 6th P.M. TAKEN FROM THE FORKED GULCH QUADRANGLE, COLORADO, GARFIELD COUNTY, 7.5 MINUTE SERIES (TOPOGRAPHICAL MAP) PUBLISHED BY THE UNITED STATES DEPARTMENT OF THE INTERIOR, GEOLOGICAL SURVEY. SAID ELEVATION IS MARKED AS BEING 5966 FEET.

BASIS OF BEARINGS

BASIS OF BEARINGS IS A G.P.S. OBSERVATION.

NOTE:
SEE CURRENT FOOTAGE PLAT #6 FOR EXISTING IMPROVEMENT WITHIN 400' OF THE PROPOSED WELL DISTURBANCE.

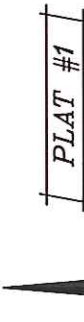

PLAT #1

CERTIFICATE

THIS IS TO CERTIFY THAT THE ABOVE PLAT WAS PREPARED AND LOCATION AS SHOWN WAS STAKED ON THE CORNER FROM FIELD NOTES OF ACTUAL SURVEYS MADE BY ME OR UNDER MY SUPERVISION AND THAT THE SAME ARE TRUE AND CORRECT TO THE BEST OF MY KNOWLEDGE AND BELIEF.

Revised: 10-28-11 D.R.B.
Revised: 09-26-11 D.R.B.
WC 1921 Brass
Cap 1.2" High
Lat: 39.502167"
Long: 108.013114"

REGISTERED LAND SURVEYOR
REGISTRATION NO. 167422
STATE OF COLORADO
10-09-2011

UTAH ENGINEERING & LAND SURVEYING

85 SOUTH 200 EAST - VERNAL, UTAH 84078

(435) 789-1017

SCALE 1" = 1000'	DATE SURVEYED: 04-28-10	DATE DRAWN: 03-17-11
PARTY B.B. B.J. D.R.B.	REFERENCES G.L.O. PLAT	
WEATHER COOL	FILE	WILLIAMS PRODUCTION RMT COMPANY