




Lat40°, Inc. 1635 Foxtrail Drive, Suite 325 Loveland, CO 970-776-3321

MULTI-WELL PLAN

SIEBRING 5-63-32-16H, 17H, 32H, 48H

THIS MAP DOES NOT REPRESENT A BOUNDARY SURVEY

SECTION: 32
TOWNSHIP: 5N
RANGE: 63W

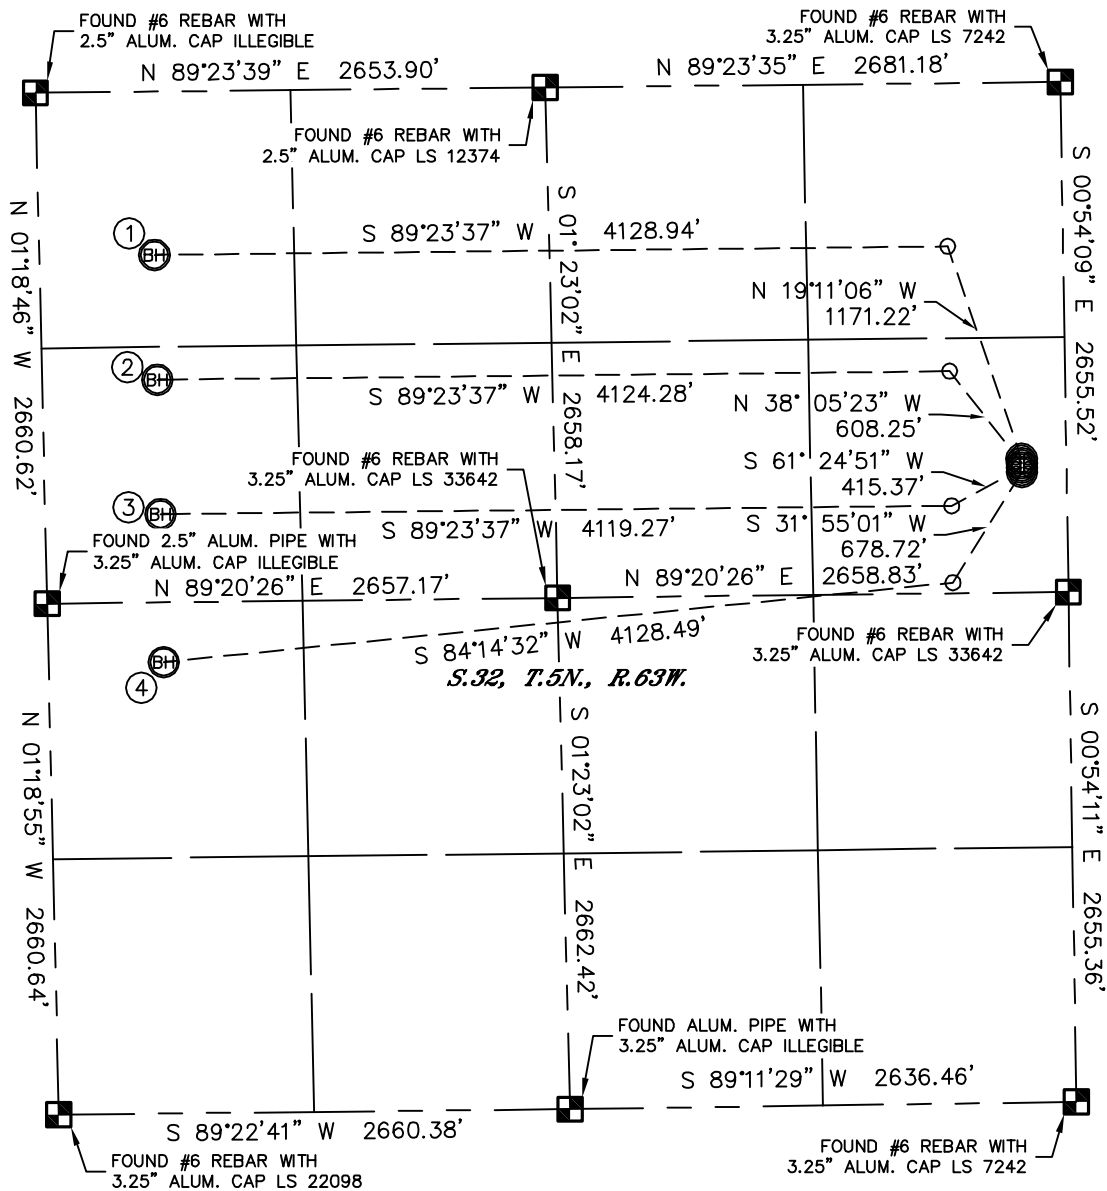

①

-BOTTOM HOLE-
SIEBRING 5-63-32-16H
850' FNL
600' FWL
LAT-40.36095°N
LONG-104.46741°W

②

-BOTTOM HOLE-
SIEBRING 5-63-32-17H
1500' FNL
600' FWL
LAT-40.35916°N
LONG-104.46738°W

③

-BOTTOM HOLE-
SIEBRING 5-63-32-32H
2200' FNL
600' FWL
LAT-40.35724°N
LONG-104.46735°W

④

-BOTTOM HOLE-
SIEBRING 5-63-32-48H
2350' FSL
600' FWL
LAT-40.35513°N
LONG-104.46732°W


LEGEND



= ALIQUOT MONUMENT AS DESCRIBED



= CALCULATED POSITION

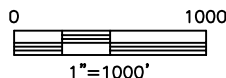

PROJECT#: 3011312



Lat40°, Inc. 1635 Foxtrail Drive, Suite 325 Loveland, CO 970-776-3321

MULTI-WELL PLAN

SIEBRING 5-63-32-16H, 17H, 32H, 48H

SECTION: 32
TOWNSHIP: 5N
RANGE: 63W



0 200
1"=200'