


MARATHON OIL CO. CROW VALLEY 7-62-34-2H
 LOCATED WITHIN THE NE1/4 NW1/4, SECTION 34, T7N, R62W
 OF THE 6TH P.M., WELD COUNTY, COLORADO

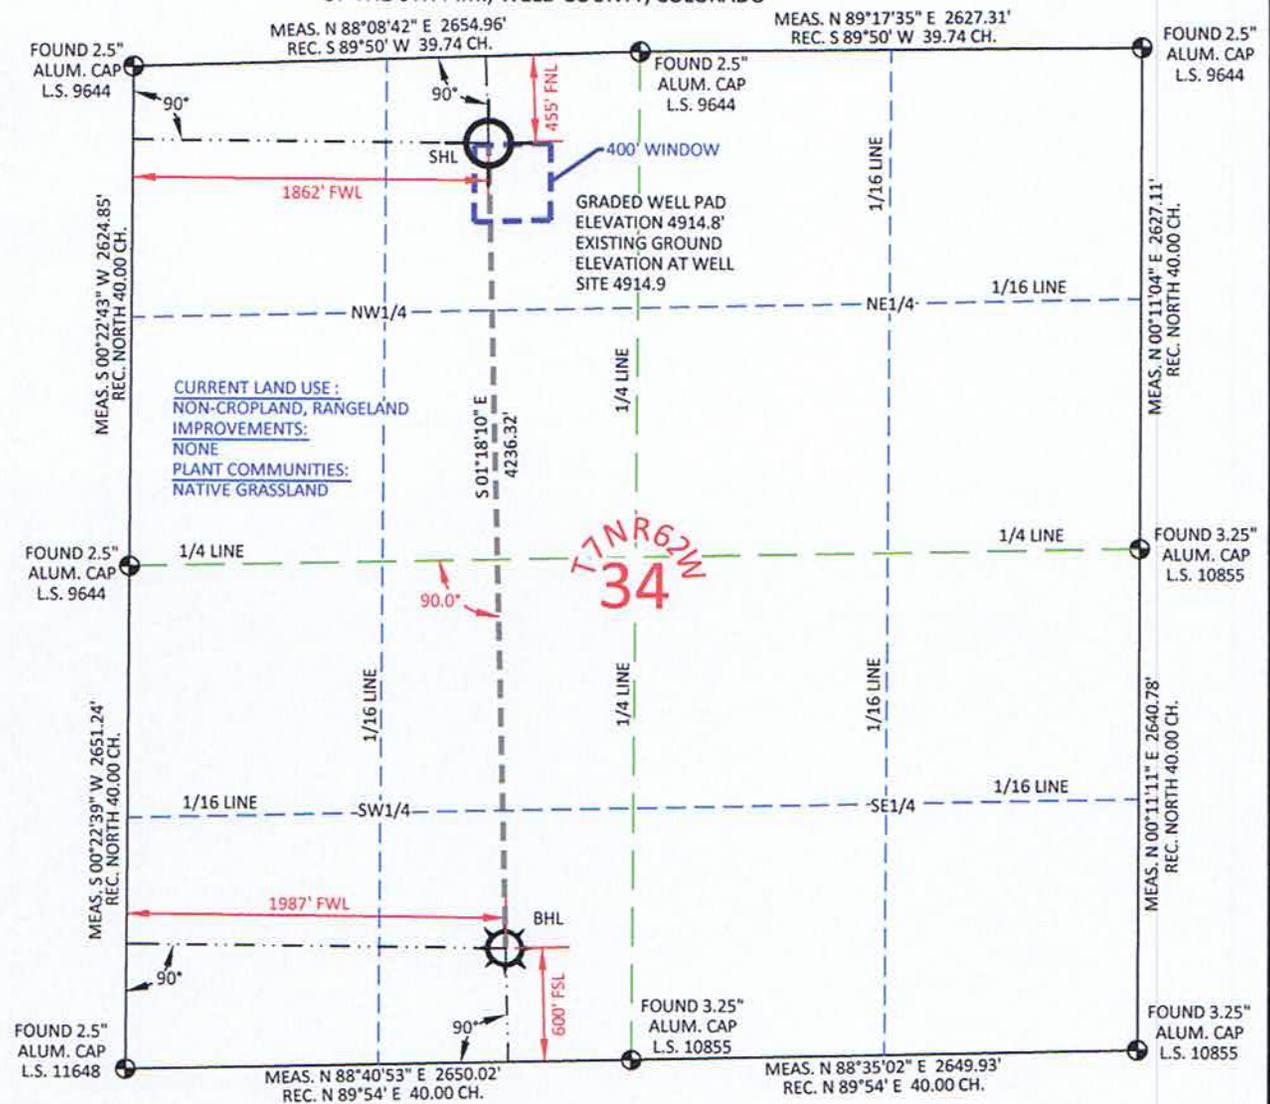

SURFACE HOLE LOCATION	
LAT.	40.536720°
LONG.	104.311002°
LAT.	40.536738°
LONG.	104.310496°
LAT.	40°32'12.19"
LONG.	104°18'39.61"
LAT.	40°32'12.26"
LONG.	104°18'37.79"
NORTH	1440583.54
EAST	3330470.39
NORTH	440583.94
EAST	2330619.85
FOOTAGE: 1862' FWL - 455' FNL	
MEASURE DATE	11/30/2011
INSTRUMENT OPERATOR	ALAN BLATTEL
PDOP	2.2
SHL GRND ELEV.	4914.9

BOTTOM HOLE LOCATION	
LAT.	40.525092°
LONG.	104.310860°
LAT.	40.525110°
LONG.	104.310354°
LAT.	40°31'30.33"
LONG.	104°18'39.10"
LAT.	40°31'30.39"
LONG.	104°18'37.27"
NORTH	1436348.32
EAST	3330566.71
NORTH	440583.94
EAST	2330716.21
FOOTAGE: 1987' FWL - 600' FSL	
MEASURE DATE	11/30/2011
INSTRUMENT OPERATOR	ALAN BLATTEL
PDOP	2.2
SHL GRND ELEV.	4914.9

I, Rodney A. Walters, Professional Land Surveyor, CO PLS #16847 hereby certify that (in accordance with a request from Anna Walls with Marathon Oil Co, 5555 San Felipe, Houston, TX 77056) I and/or personnel under my direction made a survey on the 30th day of November 2011, for the Surface Hole Location and Elevation of Marathon Oil Co. Crow Valley 7-62-34-2H being located in the NE1/4 NW1/4, Section 34, T7N, R62W, and the Bottom Hole Location being located in the SE1/4 SW1/4 of Section 34, T7N, R62W, both being of the 6th P.M., Weld County, State of Colorado.

- All bearings and distances are **GRID**, based on the Colorado State Plane Coordinate System, North Zone, North American Datum 1983 from GPS observations occupying a WHS control point (5/8" rebar) and having the Location and Elevation derived from an Opus Solution.
- Vertical Datum used is of NAVD 88.
- Record Bearings and Distances as shown are based on the General Land Office Survey plat approved on the 16th day of December 1872.



CONFIDENTIALITY NOTES:
 The information contained in this plat is legally privileged and confidential information intended only for the use of the recipients. If you are not the intended recipients, you are hereby notified that any use, dissemination, distribution or copying of this information is strictly prohibited.

WILLIAM H. SMITH & ASSOCIATES P.C.
 SURVEYING CONSULTANTS
 550 EAST SECOND NORTH GREEN RIVER, WY
 PHONE: 307-875-3638 307-875-3639
 www.whsmithpc.com

DRAWN BY: LAL CHECKED BY: RAW
 PROJECT NO: 762342H JOB NO: 2011001
 REVISIONS: 2/1/2012 BHL MOVED TO 600' FSL

LEGEND

- FOUND/SET CORNER
- ⊗ CALCULATED CORNER
- NOTHING FOUND

LOCATION:
 CROW VALLEY 7-62-34-2H
 WITHIN THE NE1/4 NW1/4,
 SECTION 34, T 7 N, R 62 W,
 6TH PM.
 WELD COUNTY,
 COLORADO

MARATHON OIL COMPANY
 PO BOX 3128, HOUSTON TX, 77253
 5555 SAN FELIPE, HOUSTON TX, 77056

WELL LOCATION PLAT

SCALE: 1"=1000' EXHIBIT "A"
 DATE: 11/30/2011 SHEET 1 OF 1