


MULTI-WELL PLAN

ALTER C09-24D, 33D, C16-28D, 29D,
MARK ALTER C16-79HN,
THIS MAP DOES NOT REPRESENT A BOUNDARY SURVEY


SECTION: 9
TOWNSHIP: 4N
RANGE: 64W

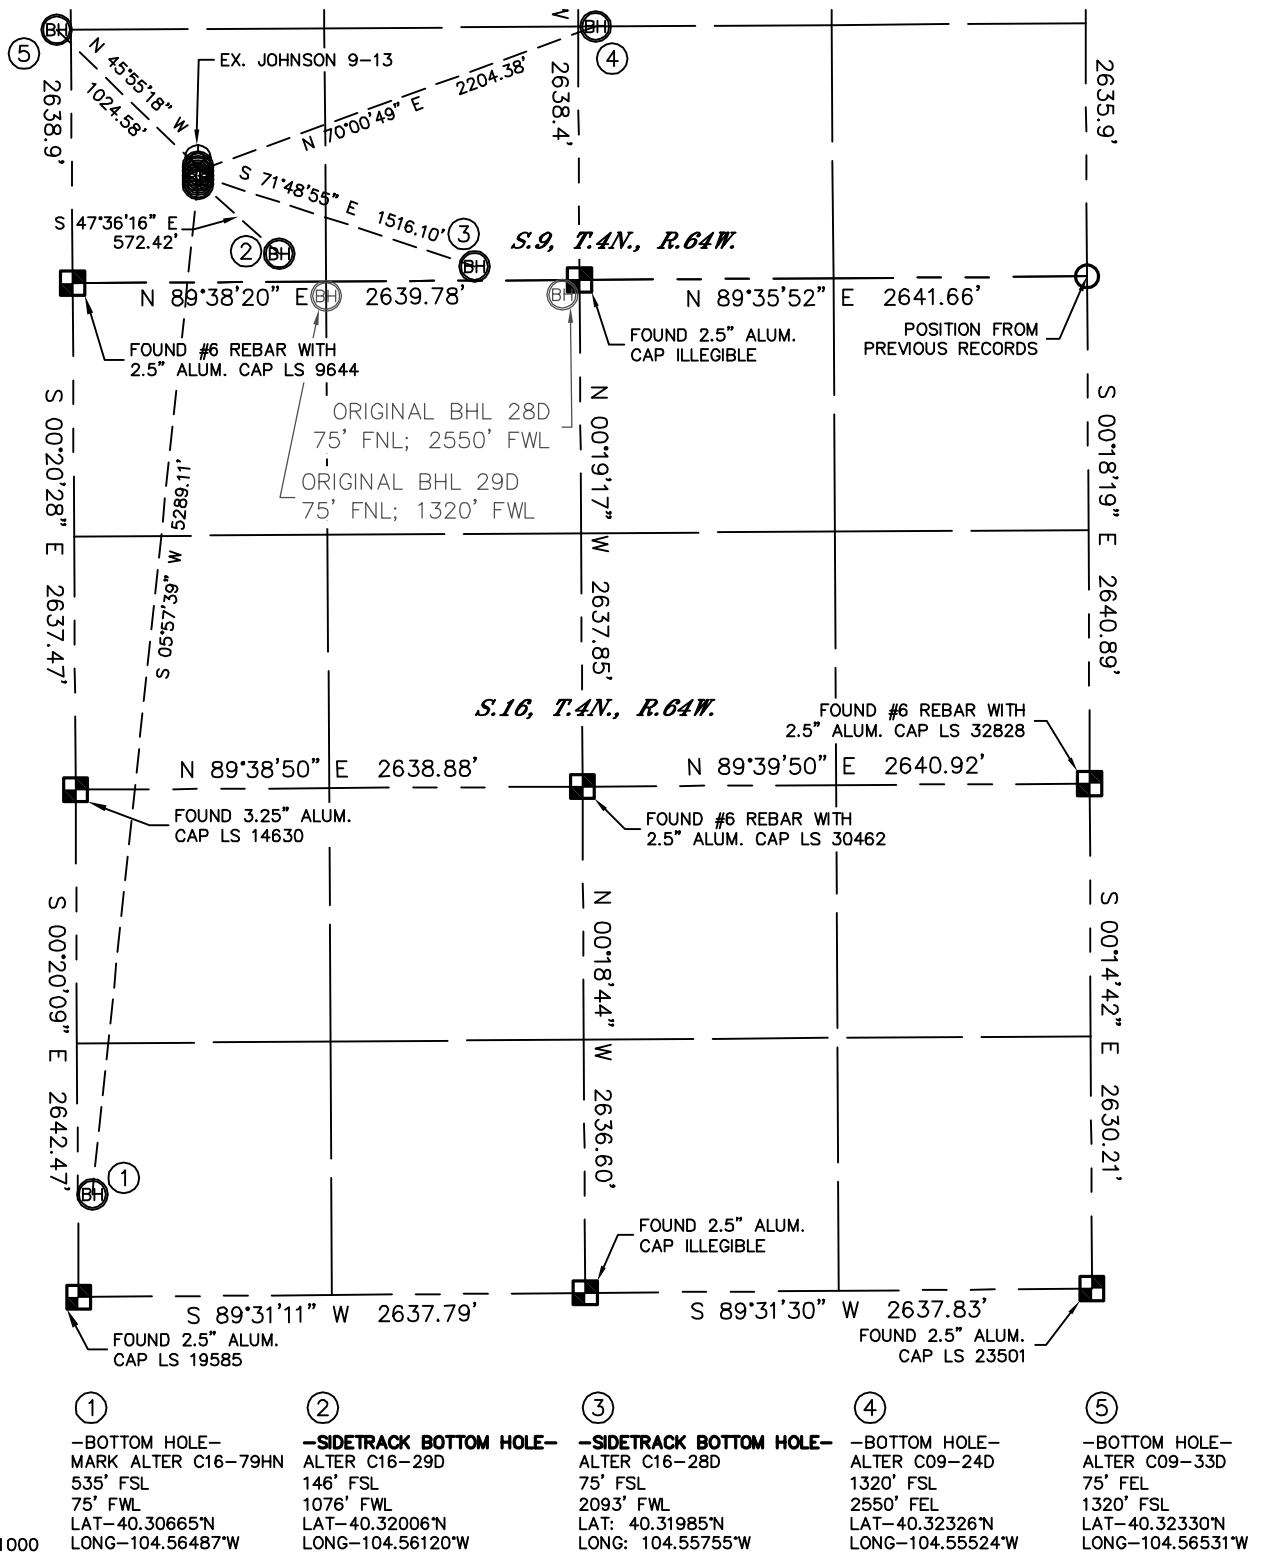

MULTI-WELL PLAN

ALTER C09-24D, 33D, C16-28D, 29D,
MARK ALTER C16-79HN,

SECTION: 9
TOWNSHIP: 4N
RANGE: 64W

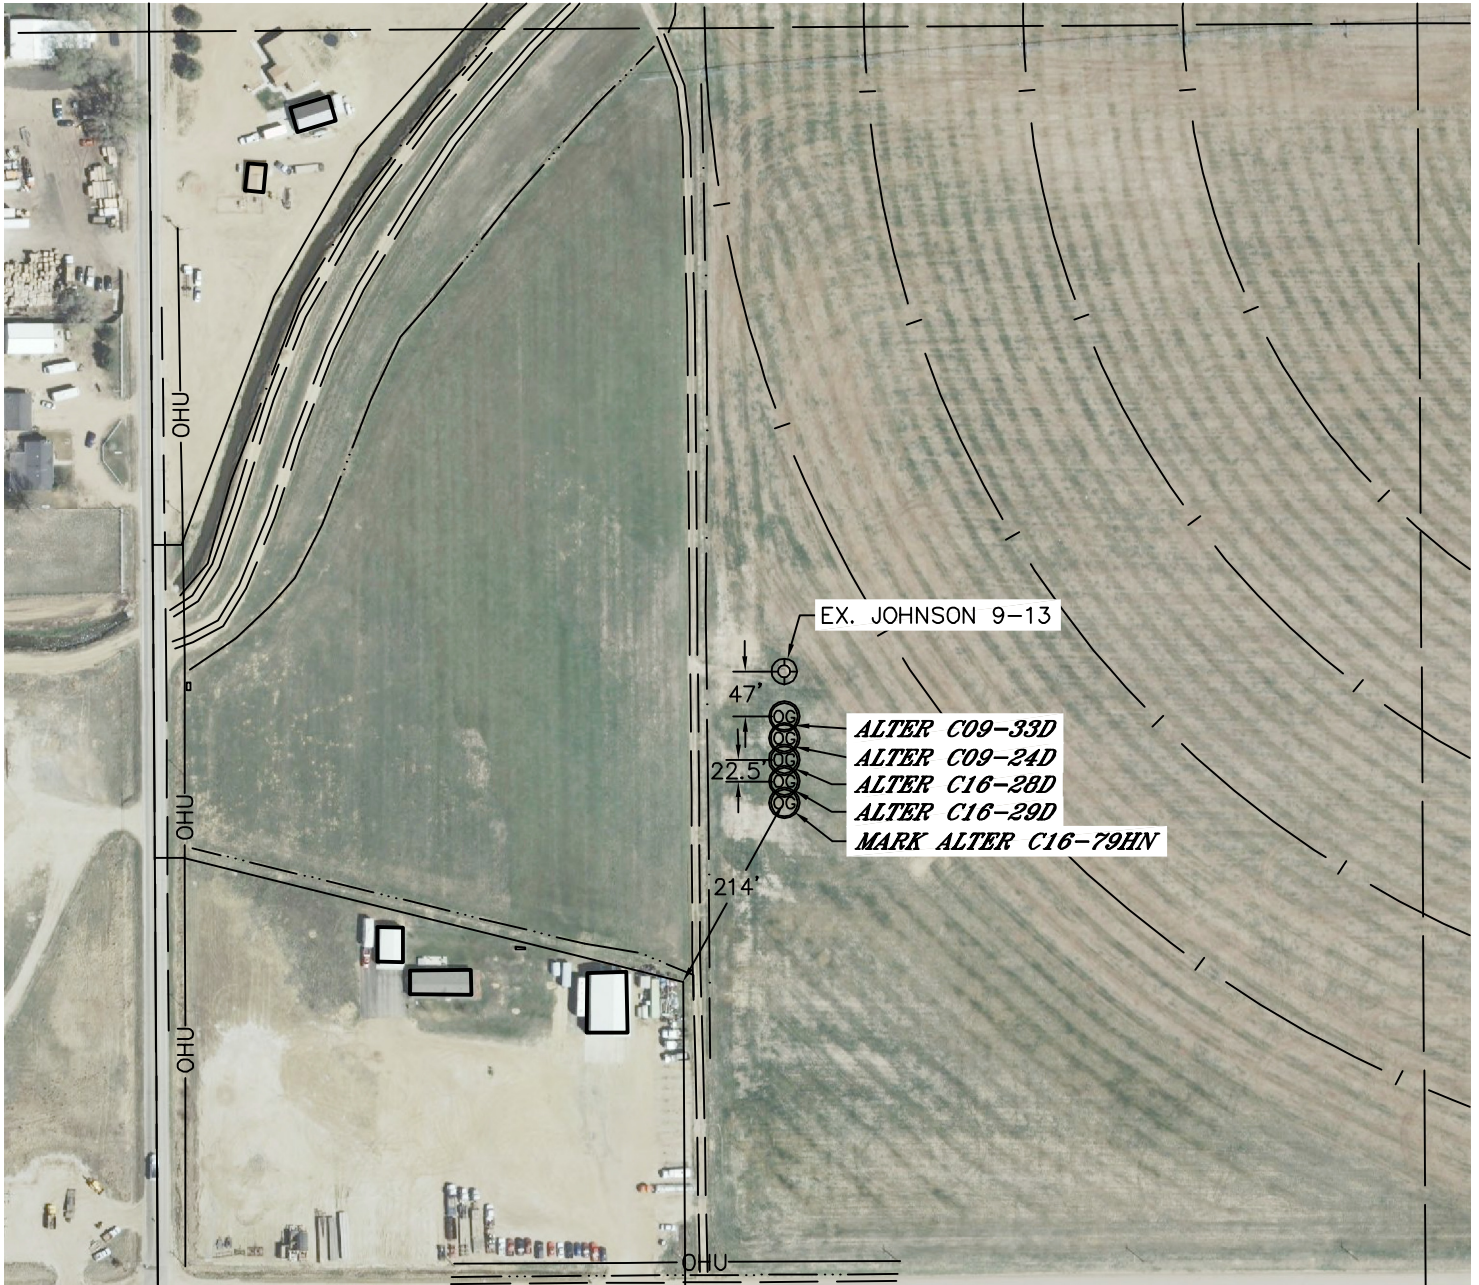

0 200
1"=200'