

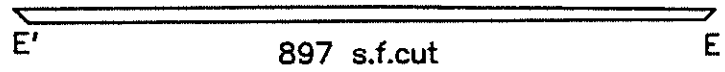


References:


S 40°03' 26" E 256.01' 6725.6' el.
S 40°37' 07" E 253.51' 6717.3' el.

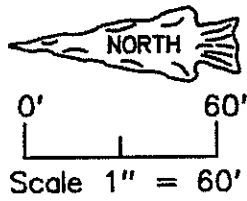


105'

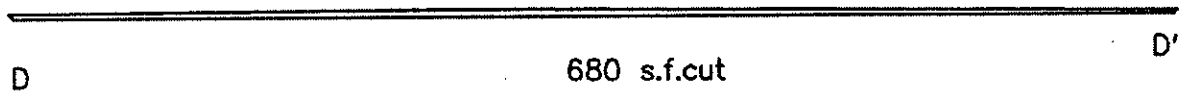


80'

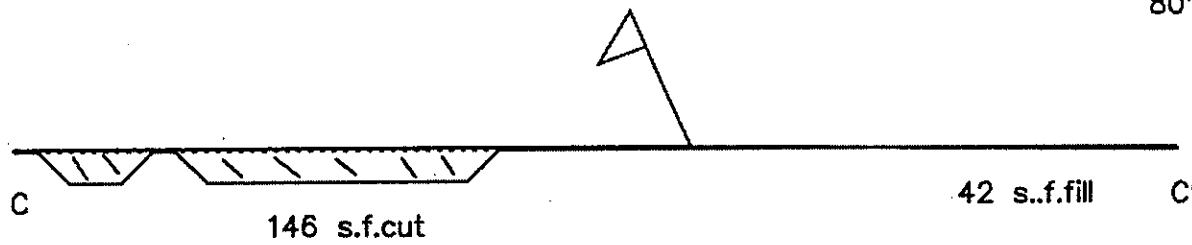

85'

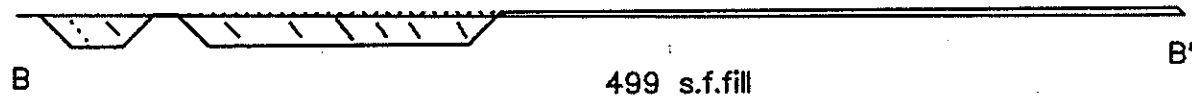

90'

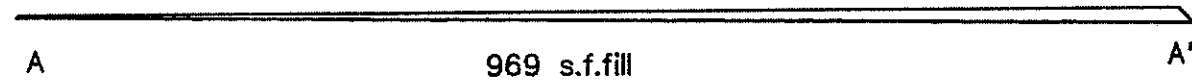

approximate dirt quantities
(above pad and reserve pit)
4520 cys cut
3361 cys fill
1159 cys excess