

LINE DESCRIPTION TABLE

L1 S 46°49' 39" E 1909.00' (tie)
L2 S 63°48' 44" W 666.57'
L3 S 63°03' 00" E 2232.87' (tie)

Basis of Bearing:
S 89°58' 58" E between the fnd. S 1/4 Corner
and the fnd. SE Corner of Section 14, as shown.
From GPS True North.




Scale: 1" = 1000'

- ⊕ fnd. std. GLO brass cap
- ⊠ fnd. #6 rebar/3" al. cap
LS 37984
- set #6 rebar/3" al. cap
in previous survey
- survey centerline PI

LEGAL DESCRIPTION - Right of Way and Easement

A 60 foot wide right of way and easement lying 30 feet each side of the following centerline description contained in the N/2 S/2 NE/4 of Section 14, T.37 N., R.18 W., NMPM, Montezuma County, Colorado:

Beginning at a point on an existing Kinder-Morgan right of way and easement, from which point the E 1/4 Corner of said Section 14 bears S 46°49' 39" E a distance of 1909.00 feet; thence S 63°48' 44" W a distance of 666.57 feet to a point on the proposed YG-1 well pad and the end of said right of way and easement, from which point the E 1/4 Corner of said Section 14 bears S 63°03' 00" E a distance of 2232.87 feet. SUBJECT TO all easements of record or prescriptive.

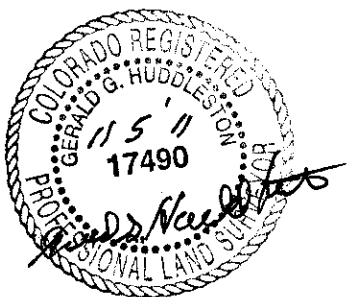

KINDER-MORGAN CO2 COMPANY, LP

Proposed YG-1 right of way and easement

Wilson
N/2 S/2 NE/4 of Section 14,
T.37 N., R.18 W., NMPM,
Montezuma County, Colorado

5 November 2011

KNOW ALL MEN BY THESE PRESENTS that I, GERALD G. HUDDLESTON, do hereby certify that this plat was prepared from field notes of an actual survey made by me or under my supervision and that the same is true and accurate to the best of my knowledge and belief.

HUDDLESTON LAND SURVEYING
P.O. DRAWER KK / CORTEZ, CO 81321 / (970) 565-3330