


References:


S 40°45' 25" W. 249.29' 6618.9' el.
S 40°50' 36" E 241.77' 6614.6' el.

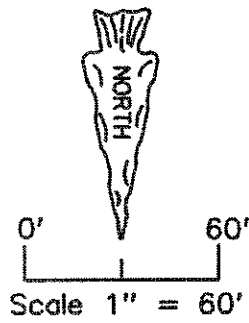


105'



80'

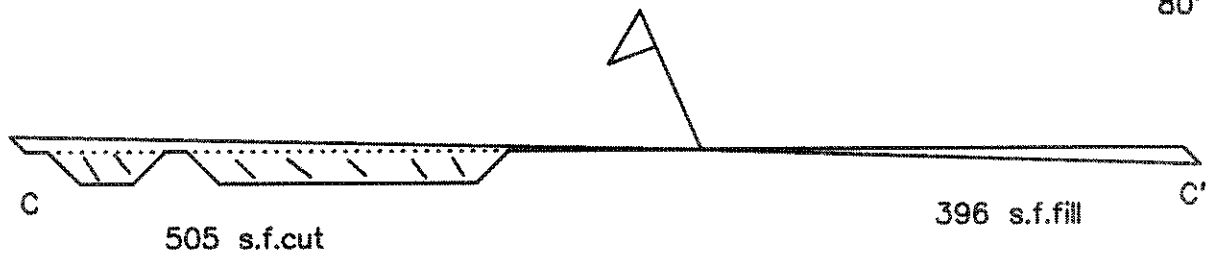

85'

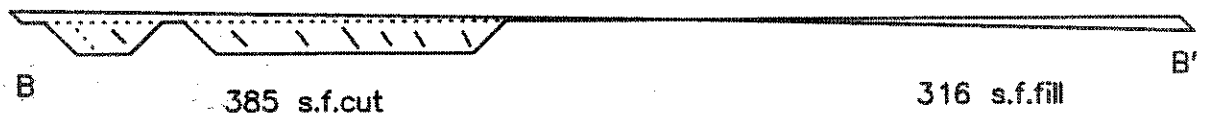

90'



approximate dirt quantities
(above pad and reserve pit)
4718 cys cut
4039 cys fill
679 cys excess