


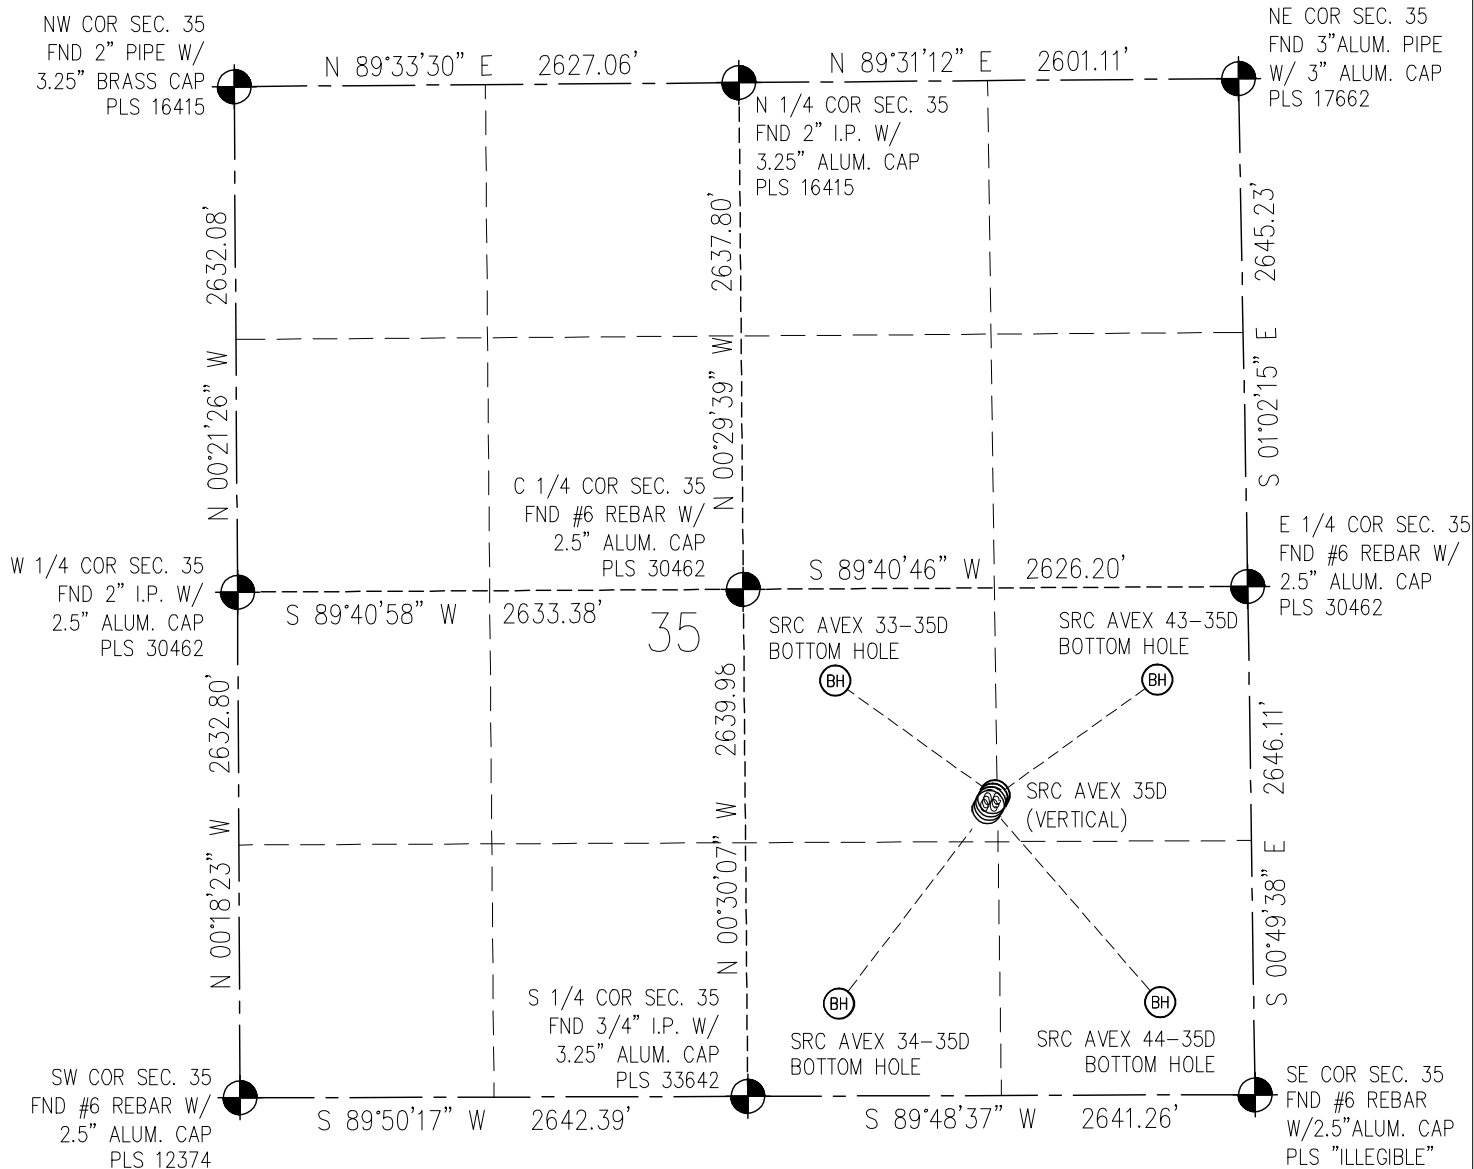

PAD LAYOUT

THIS MAP DOES NOT REPRESENT A BOUNDARY SURVEY

SECTION 35
TOWNSHIP 5 NORTH
RANGE 68 WEST

LEGEND

-  - FOUND/SET SURVEY MONUMENT PER
MONUMENT RECORD EXCEPTIONS NOTED.
-  - CALCULATED SURVEY MONUMENT
POSITION
- (c) - CALCULATED DIMENSION

0 1000
Scale 1" = 1000 ft

