
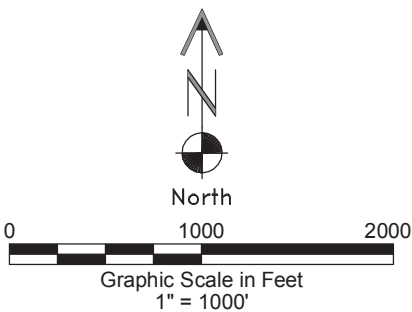


HYDROLOGY MAP

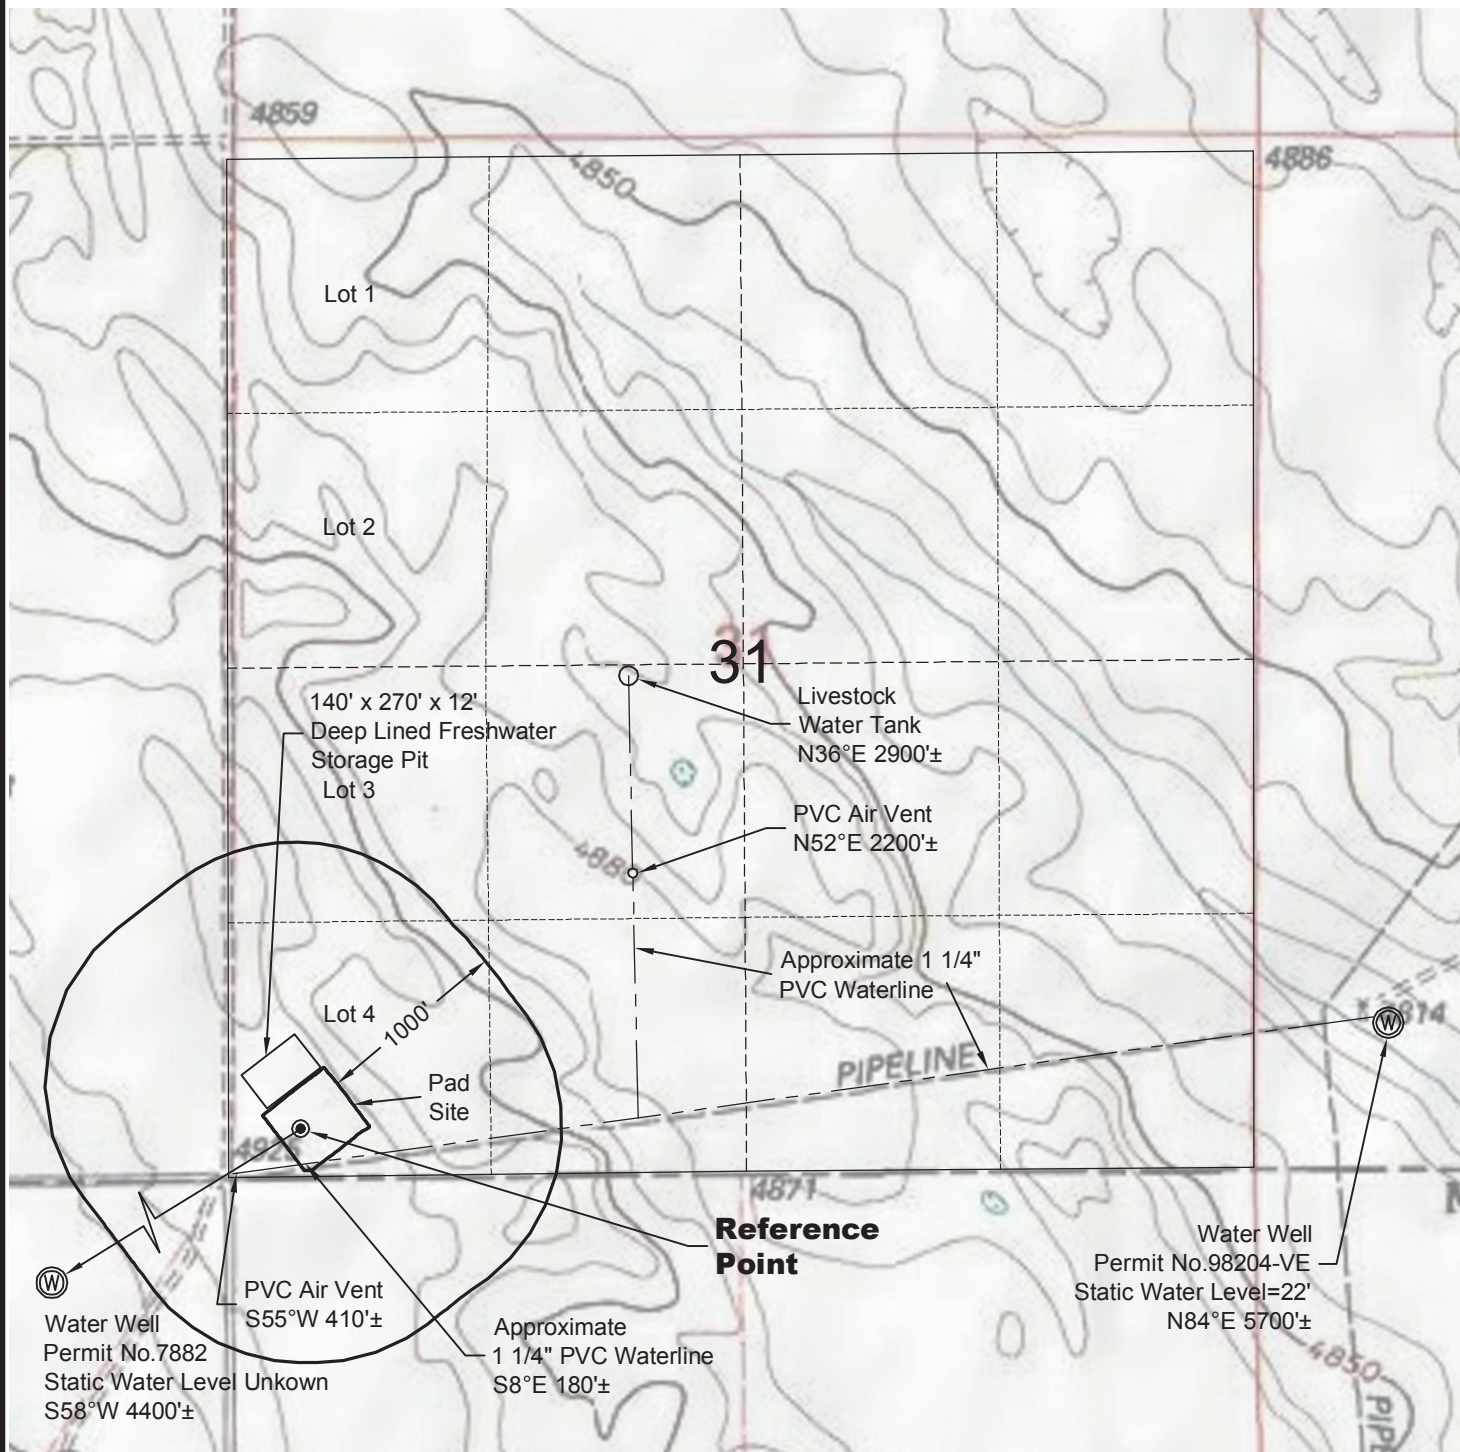

GEO SURV

LAND SURVEYING AND MAPPING
LAFAYETTE - WINTER PARK
Ph 303 666 0379 Fx 303 665 6320

CONDOR ENERGY TECHNOLOGY LLC
FORD FAMILY TRUST 2H PAD

LOT 4 SECTION 31 T7N R59W
6th PM WELD COUNTY COLORADO

2/2/12