


# PAD DRAWING: CLARK 3 PAD

SECTION 11, TOWNSHIP 1 NORTH, RANGE 66 WEST, 6TH P.M.

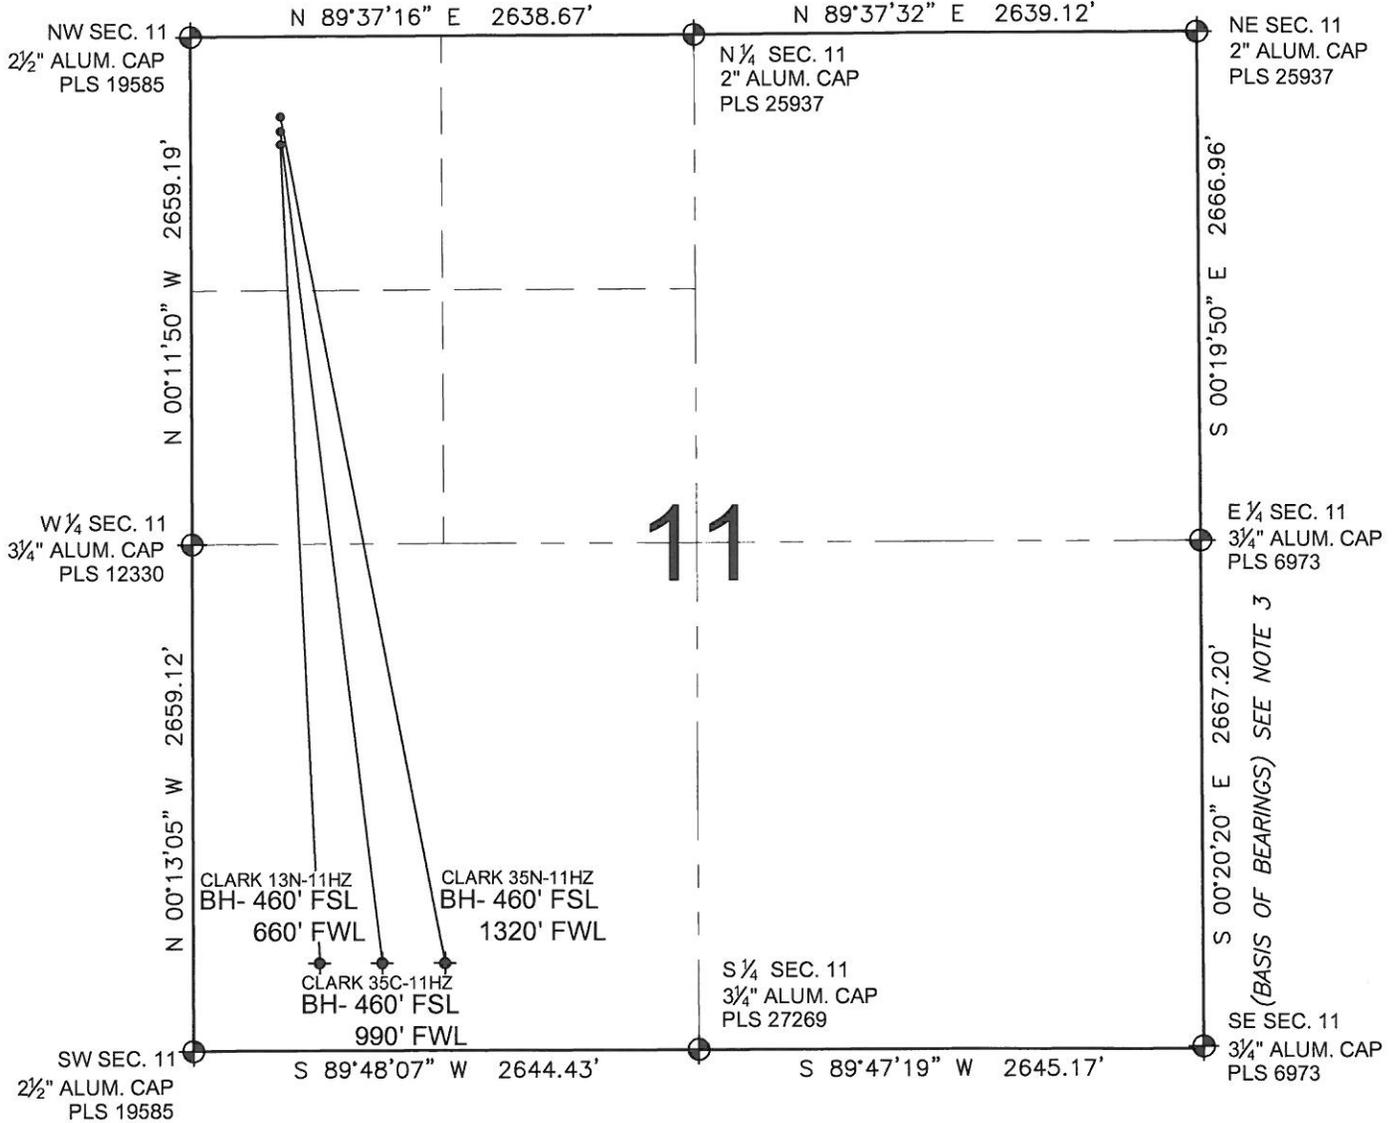

**LEGEND**

- ⊕ = EXISTING MONUMENT    ◆ = BOTTOM HOLE    BH= BOTTOM HOLE
- = PROPOSED WELL        ◆ = EXISTING WELL

- NOTES:**
- THIS FIELD SURVEY CONFORMS TO THE MINIMUM STANDARDS SET BY THE C.O.G.C.C., RULE NO. 215
  - HORIZONTAL POSITIONS AND ORTHOMETRIC ELEVATIONS SHOWN AT THE WELL HEAD, ARE BASED ON GPS-RTK POSITIONS DERIVED FROM MINIMUM 2-HOUR STATIC OBSERVATIONS CORRECTED BY THE NATIONAL GEODETIC SURVEY ONLINE POSITIONING USER SERVICE, O.P.U.S. DATUM: HORIZONTAL = NAD83/2007, VERTICAL = NAVD88
  - THE BASIS OF BEARINGS ARE STATE PLANE COORDINATE SYSTEM GRID BEARINGS SHOWN HEREON BETWEEN THE DESCRIBED THE MONUMENTS SHOWN HEREON.
  - GRID DISTANCES ARE SHOWN, AS MEASURED IN THE FIELD, WITH TIES TO WELLS MEASURED PERPENDICULAR TO SECTION LINES.

- NOTES:**
- CLARK 35N-11HZ TO BE AT 480' FNL, 470' FWL. BOTTOM HOLE AT 460' FSL & 1320' FWL.
  - CLARK 35C-11HZ TO BE AT 510' FNL, 470' FWL. BOTTOM HOLE AT 460' FSL & 990' FWL.
  - CLARK 13N-11HZ TO BE AT 540' FNL, 470' FWL. BOTTOM HOLE AT 460' FSL & 660' FWL.

PREPARED BY:

KERR-MCGEE OIL & GAS ONSHORE LP	
FIELD DATE: 11-21-11	PAD NAME: CLARK 3 PAD
DRAWING DATE: 12-05-11	SURFACE LOCATION: WELD COUNTY, COLORADO NW 1/4 NW 1/4, SEC. 11, T1N, R66W
BY: SMF	

