




Lat40°, Inc. 1635 Foxtrail Drive, Suite 325 Loveland, CO 970-776-3321

MULTI-WELL PLAN

MCCOY 14-33, 24-33, 2-6-33, 23-33, 13-33

THIS MAP DOES NOT REPRESENT A BOUNDARY SURVEY

SECTION: 33
TOWNSHIP: 4N
RANGE: 68W

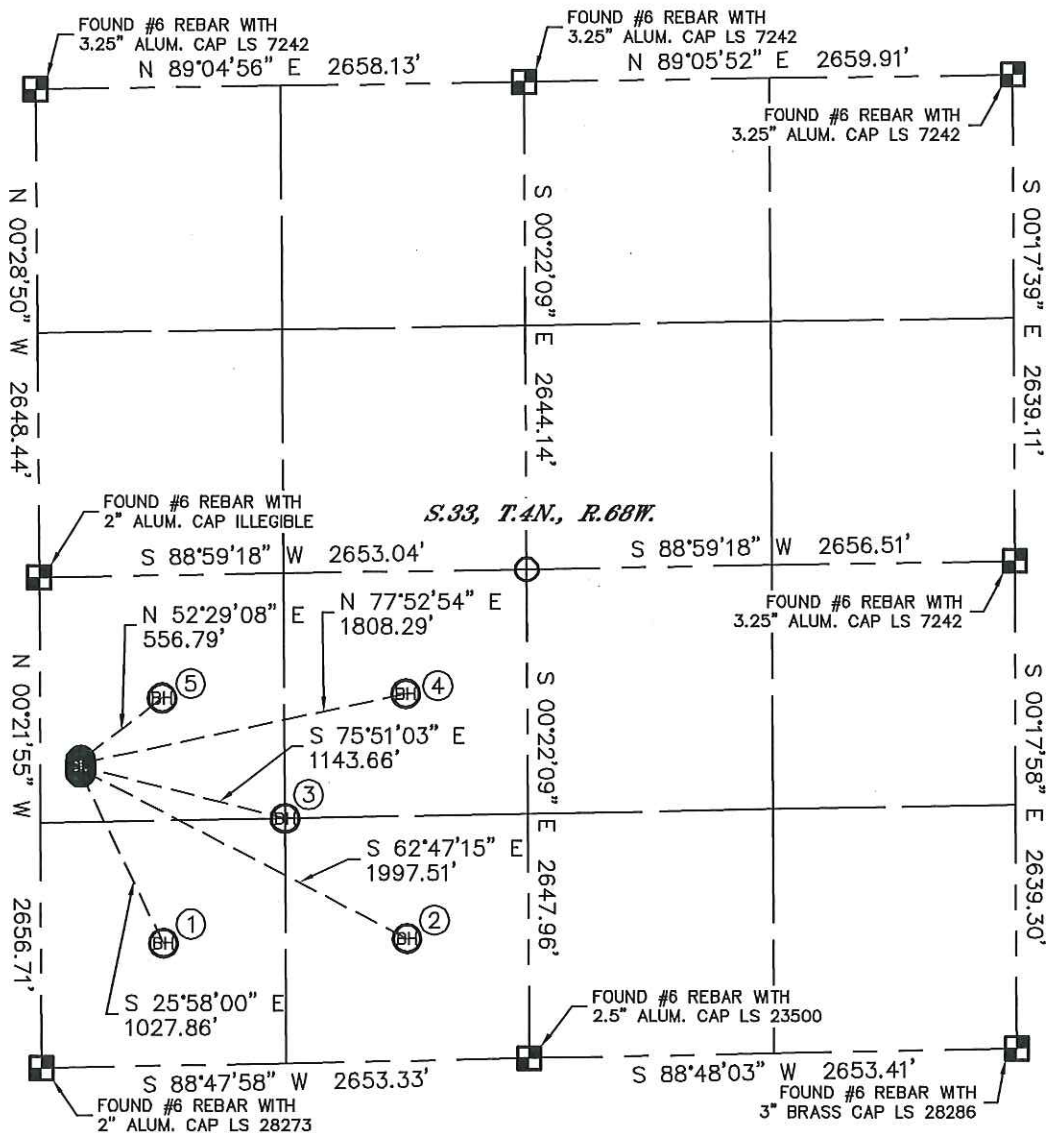

①

-BOTTOM HOLE-
MCCOY 14-33
664' FSL
663' FWL
LAT-40.26416°N
LONG-105.01532°W

②

-BOTTOM HOLE-
MCCOY 24-33
662' FSL
1990' FWL
LAT-40.26422°N
LONG-105.01057°W

③

-BOTTOM HOLE-
MCCOY 2-6-33
1326' FSL
1326' FWL
LAT-40.26601°N
LONG-105.01294°W

④

-BOTTOM HOLE-
MCCOY 23-33
1987' FSL
1990' FWL
LAT-40.26785°N
LONG-105.01057°W

⑤

-BOTTOM HOLE-
MCCOY 13-33
1991' FSL
663' FWL
LAT-40.26781°N
LONG-105.01532°W


LEGEND



= ALIQUOT MONUMENT AS DESCRIBED



= CALCULATED POSITION

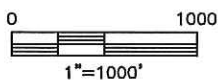

DATE: 12/22/11
PROJECT#: 2011346





Lat40°, Inc. 1635 Foxtrail Drive, Suite 325 Loveland, CO 970-776-3321

MULTI-WELL PLAN

MCCOY 14-33, 24-33, 2-6-33, 23-33, 13-33

SECTION: 33
TOWNSHIP: 4N
RANGE: 68W

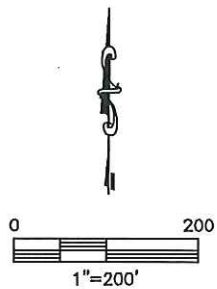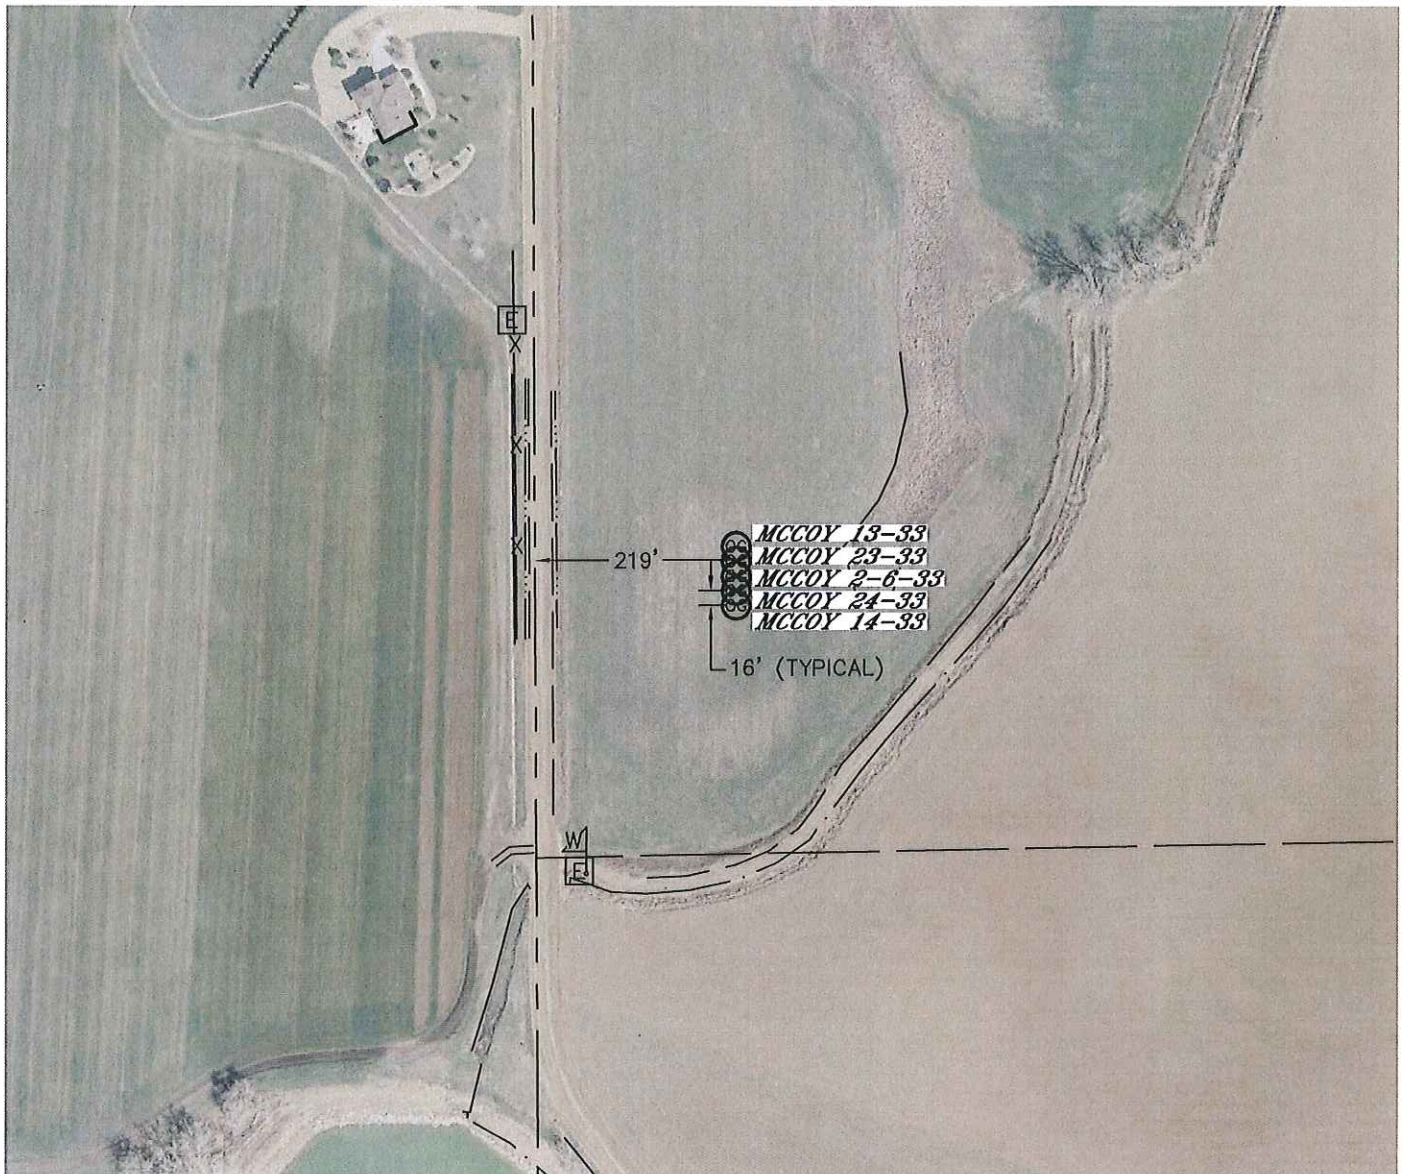

DATE: 12/22/11
PROJECT#: 2011346