




Lat40°, Inc. 1635 Foxtrail Drive, Suite 325 Loveland, CO 970-776-3321

LOCATION DRAWING

GADDIS 36E-223, 36J-203, 36M-243

SECTION: 36
TOWNSHIP: 4N
RANGE: 68W

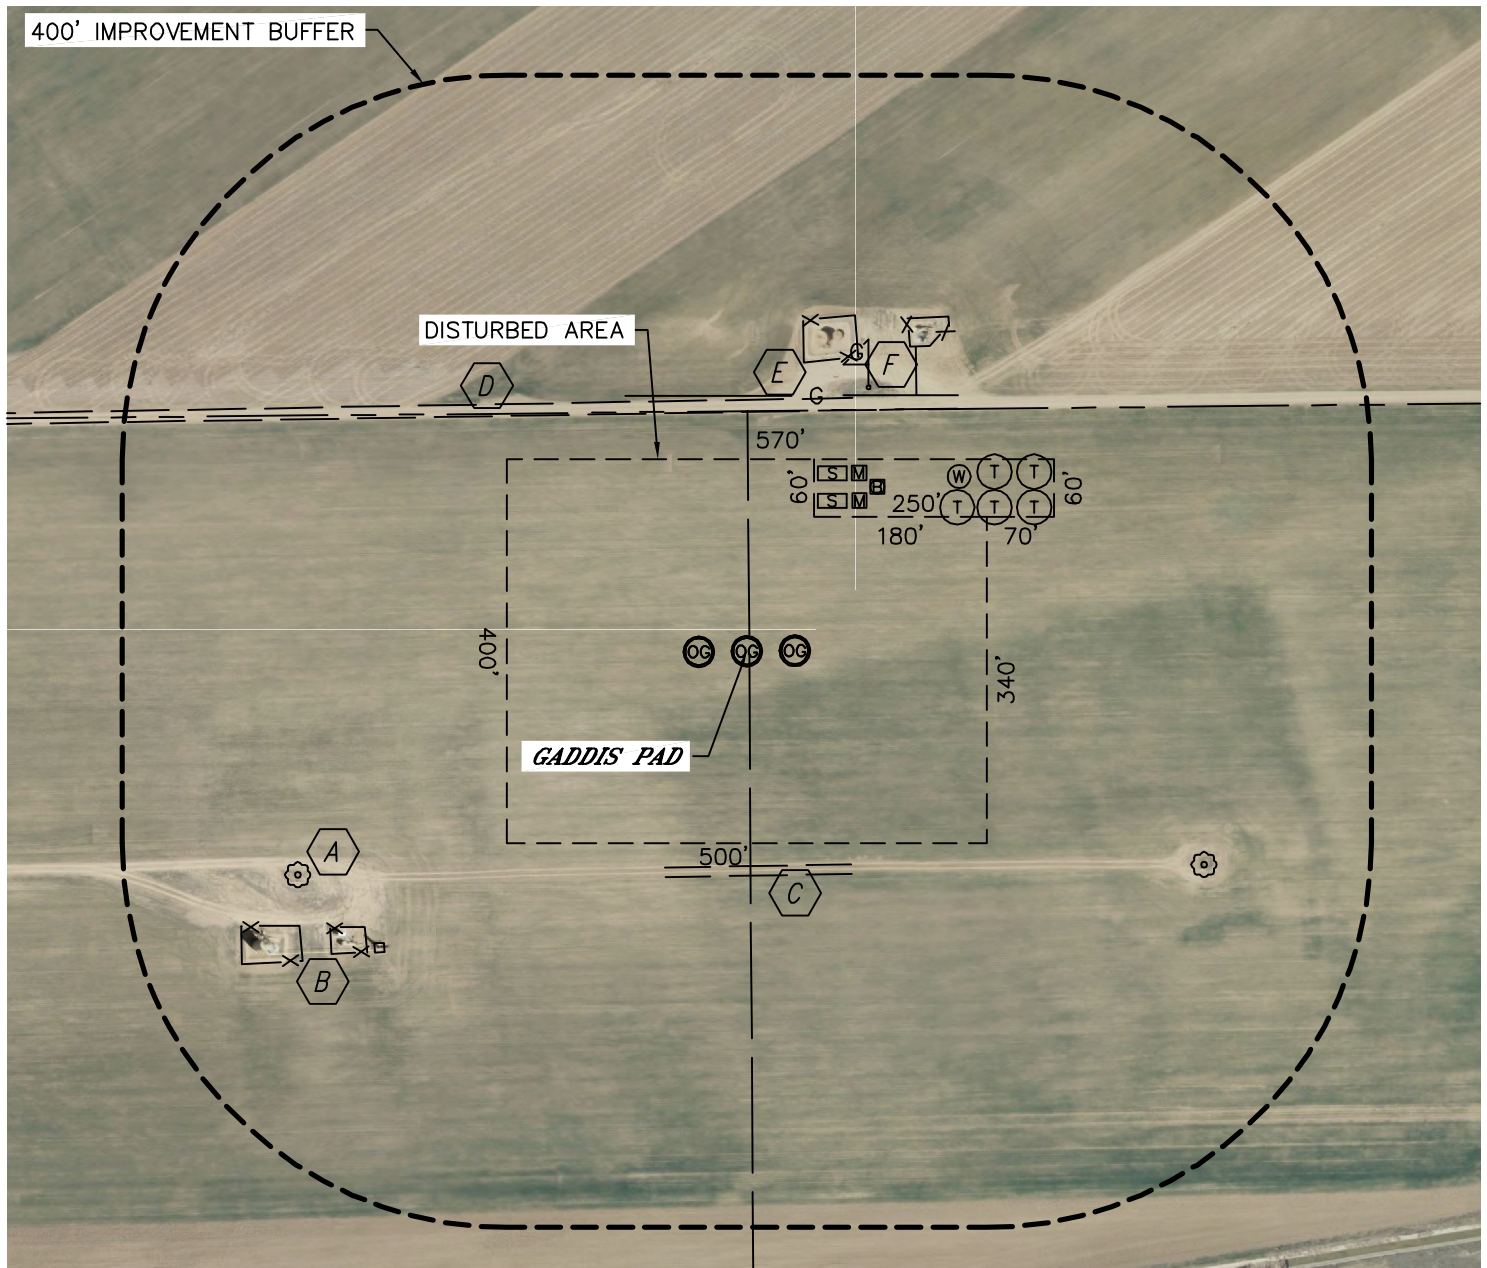


IMPROVEMENTS:

(MEASURED FROM PROPOSED GADDIS 36J-203 WELL LOCATION)

- A** EX. O&G WELL 522' SW, 525' SE
- B** EX. PRODUCTION EQUIPMENT 485', 491' & 546' SW (PDC)
307' & 360' NE (NOBLE)
- C** FIELD ROAD 224' S
- D** COUNTY ROAD 40 249' N
- E** GAS LINE 266' N, 319' NE
- F** GAS MARKER 303' NE

NEAREST: BUILDING 2711' SW, PUBLIC ROAD (CR 40) 249' N,
ABOVE GROUND UTILITY 3564' E, RAILROAD 4138' SE, PROPERTY LINE 250' N

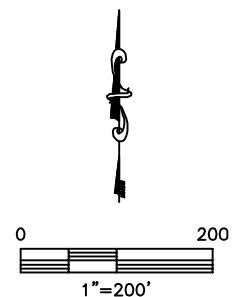

DATE: 12/22/11
PROJECT#: 2011351