



IMPROVEMENTS WITHIN 400 FEET OF THE WELL SITE INCLUDE: NONE

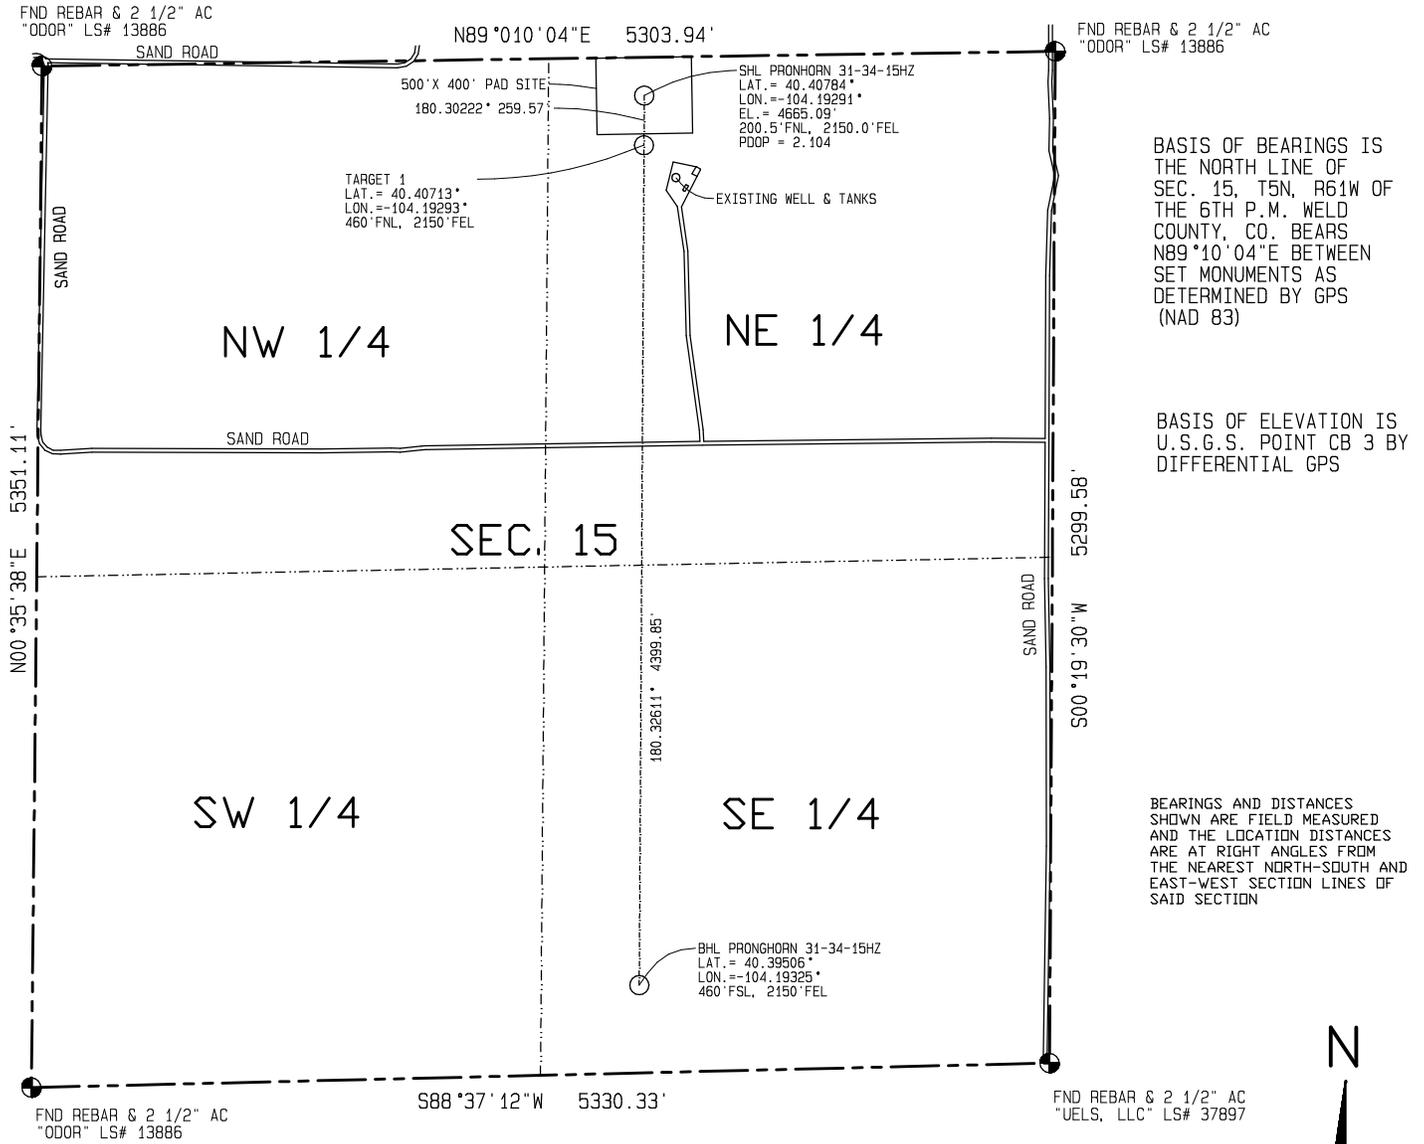

BASIS OF BEARINGS IS THE NORTH LINE OF SEC. 15, T5N, R61W OF THE 6TH P.M. WELD COUNTY, CO. BEARS N89°10'04"E BEARS SET MONUMENTS AS DETERMINED BY GPS (NAD 83)

BASIS OF ELEVATION IS U.S.G.S. POINT CB 3 BY DIFFERENTIAL GPS


BEARINGS AND DISTANCES SHOWN ARE FIELD MEASURED AND THE LOCATION DISTANCES ARE AT RIGHT ANGLES FROM THE NEAREST NORTH-SOUTH AND EAST-WEST SECTION LINES OF SAID SECTION

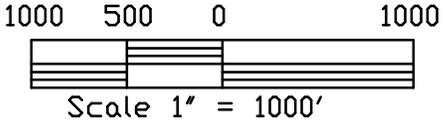

Dan R. Griggs PLS# 38138

**CONTRACT SURVEYORS, LTD.**  
COMPLETE SURVEYING AND GLOBAL POSITIONING

2133 SOUTH BELLAIRE STREET #14  
DENVER COLORADO 80222  
(303) 756-3695

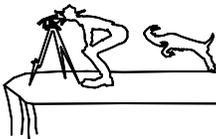

CSL# 12104-03

DATE OF FIELD WORK: 31 JANUARY, 2012	DATE OF DRAWING: 2 FEBRUARY, 2012
PRONGHORN 31-34-15HZ	
NW 1/4, NE 1/4 SEC. 15, T5N, R61W	
BONANAZA CREEK OPERATING COMPANY, LLC	
WELD COUNTY, COLORADO	

I HEREBY CERTIFY THAT THIS PLAT IS AN ACCURATE REPRESENTATION OF A CORRECT SURVEY SHOWING THE LOCATION OF SAID WELLSITE: