
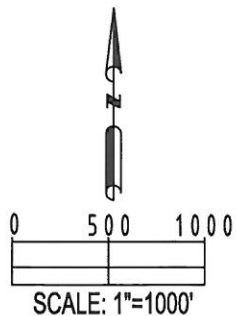


# MULTI - WELL PLAN

THIS MAP DOES NOT REPRESENT A BOUNDARY SURVEY

SECTION: 27, 28  
TOWNSHIP: 4N  
RANGE: 64W

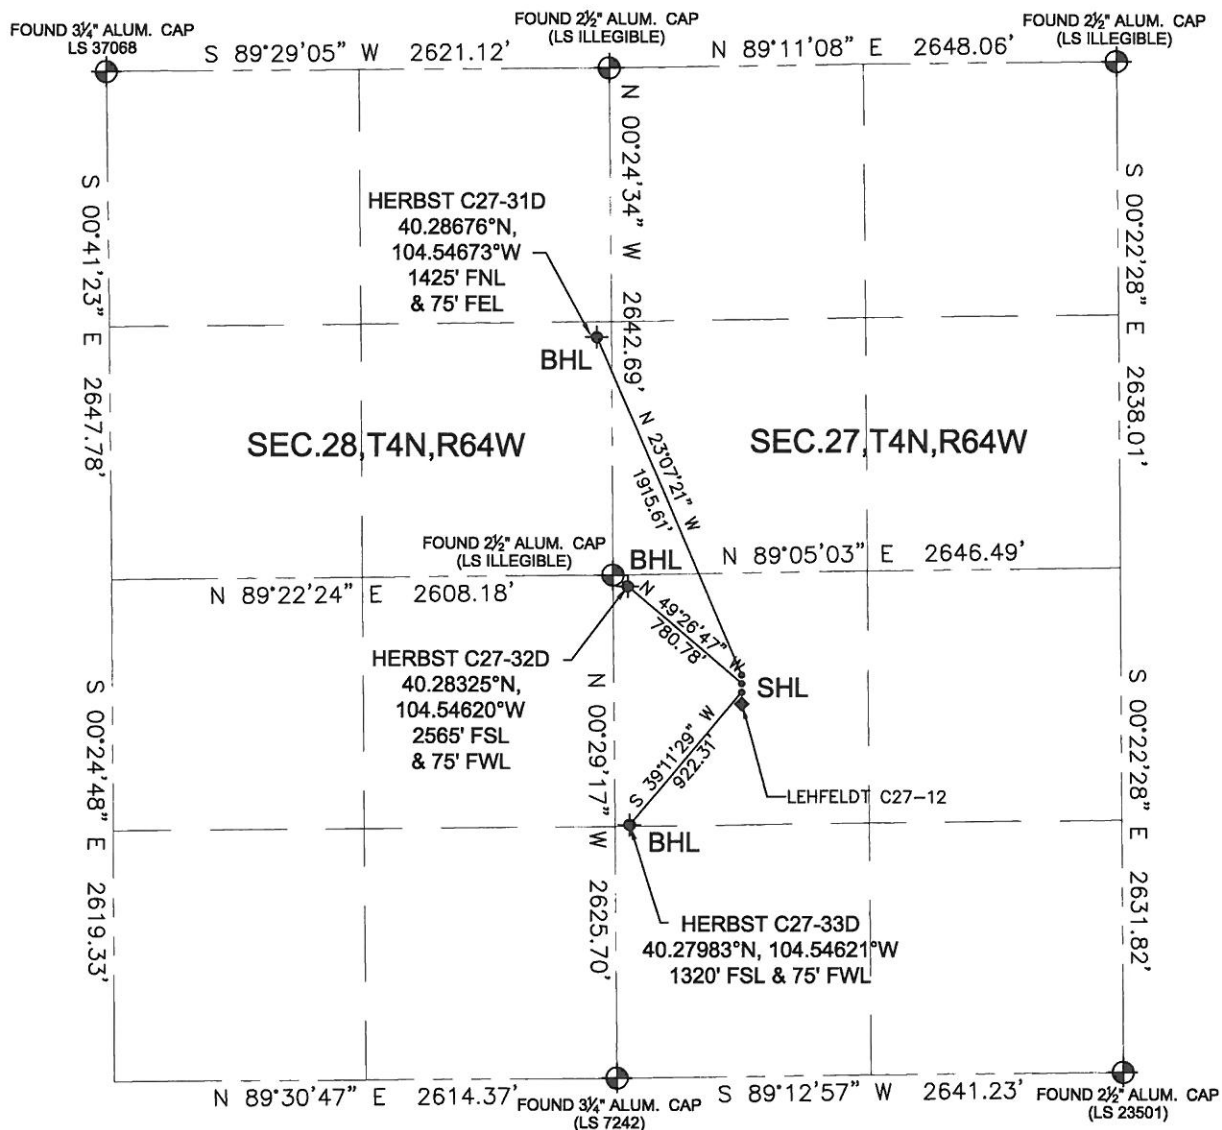

## LEGEND

- ⊕ = FOUND MONUMENT
- = PROPOSED WELL
- ◆ = BOTTOM HOLE
- ◆ = EXISTING WELL