
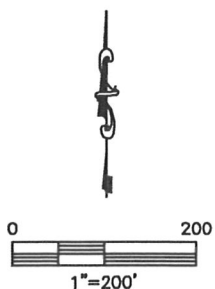


Lat40°, Inc. 1635 Foxtrail Drive, Suite 325 Loveland, CO 970-776-3321

MULTI-WELL PLAN

WELLS RANCH AA24-69HN, 67HN, 66HN
WELLS RANCH AA24-68-1HN, 67-1HN, 66-1HN

SECTION: 24
TOWNSHIP: 6N
RANGE: 63W

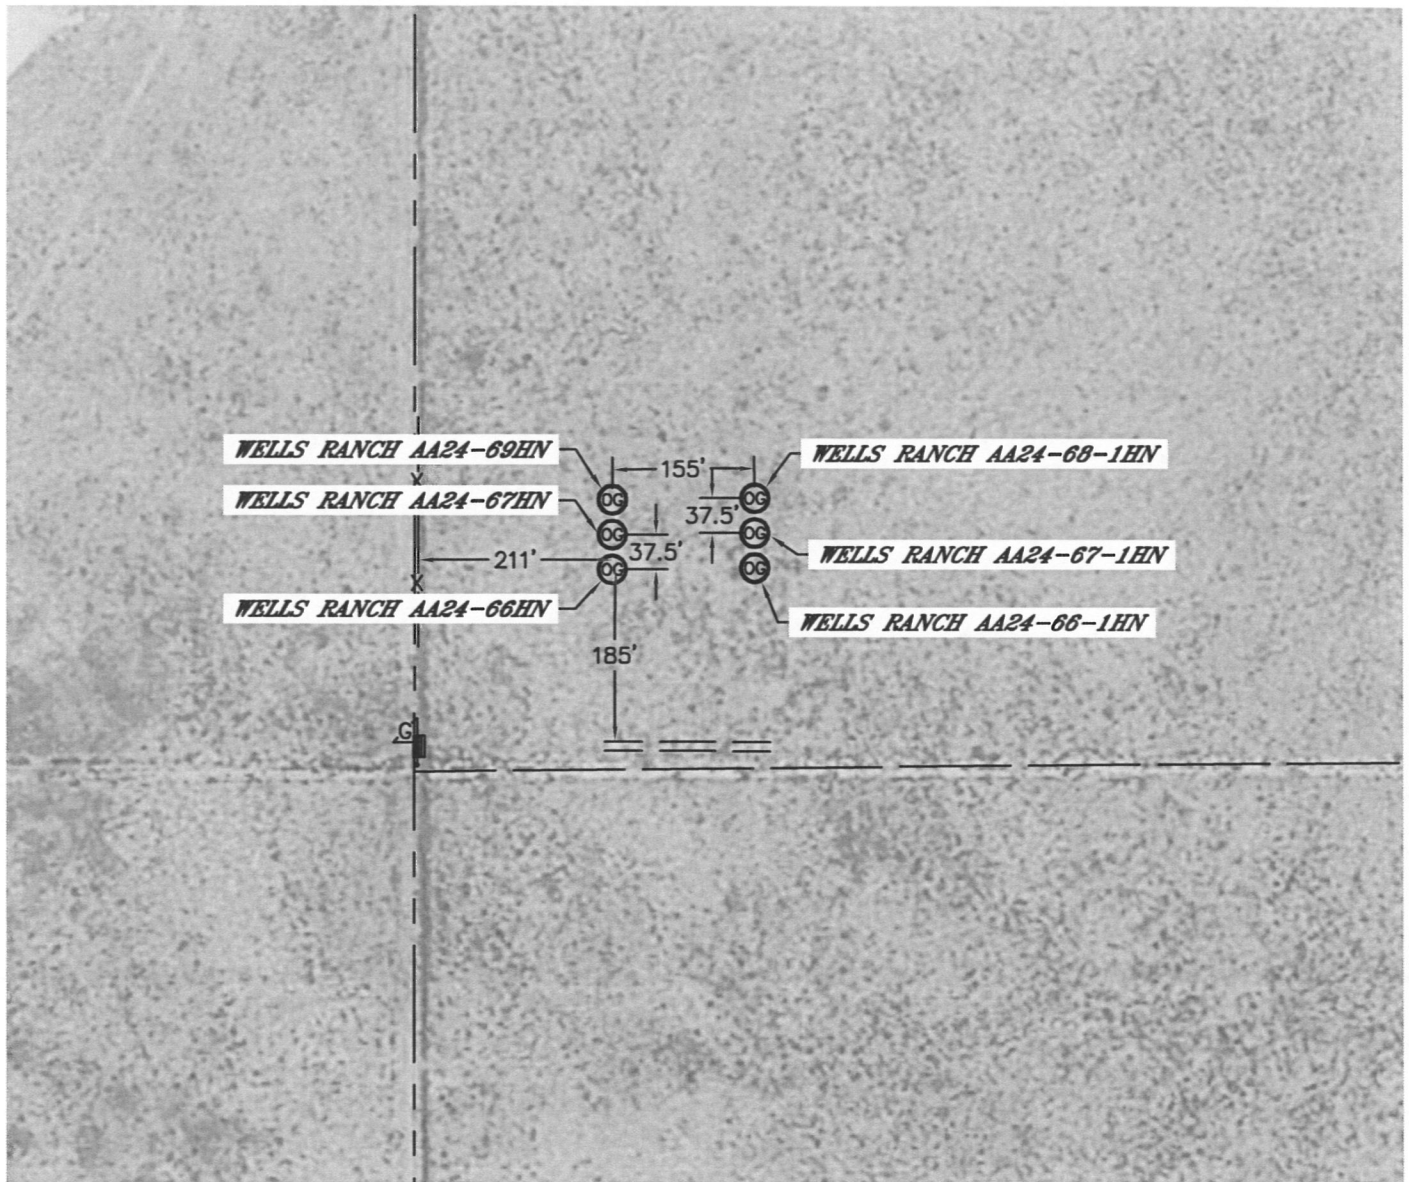


Lat40°, Inc. 1635 Foxtrail Drive, Suite 325 Loveland, CO 970-776-3321

MULTI-WELL PLAN

WELLS RANCH AA24-69HN, 67HN, 66HN
WELLS RANCH AA24-68-1HN, 67-1HN, 66-1HN

THIS MAP DOES NOT REPRESENT A BOUNDARY SURVEY

SECTION: 24
TOWNSHIP: 6N
RANGE: 63W

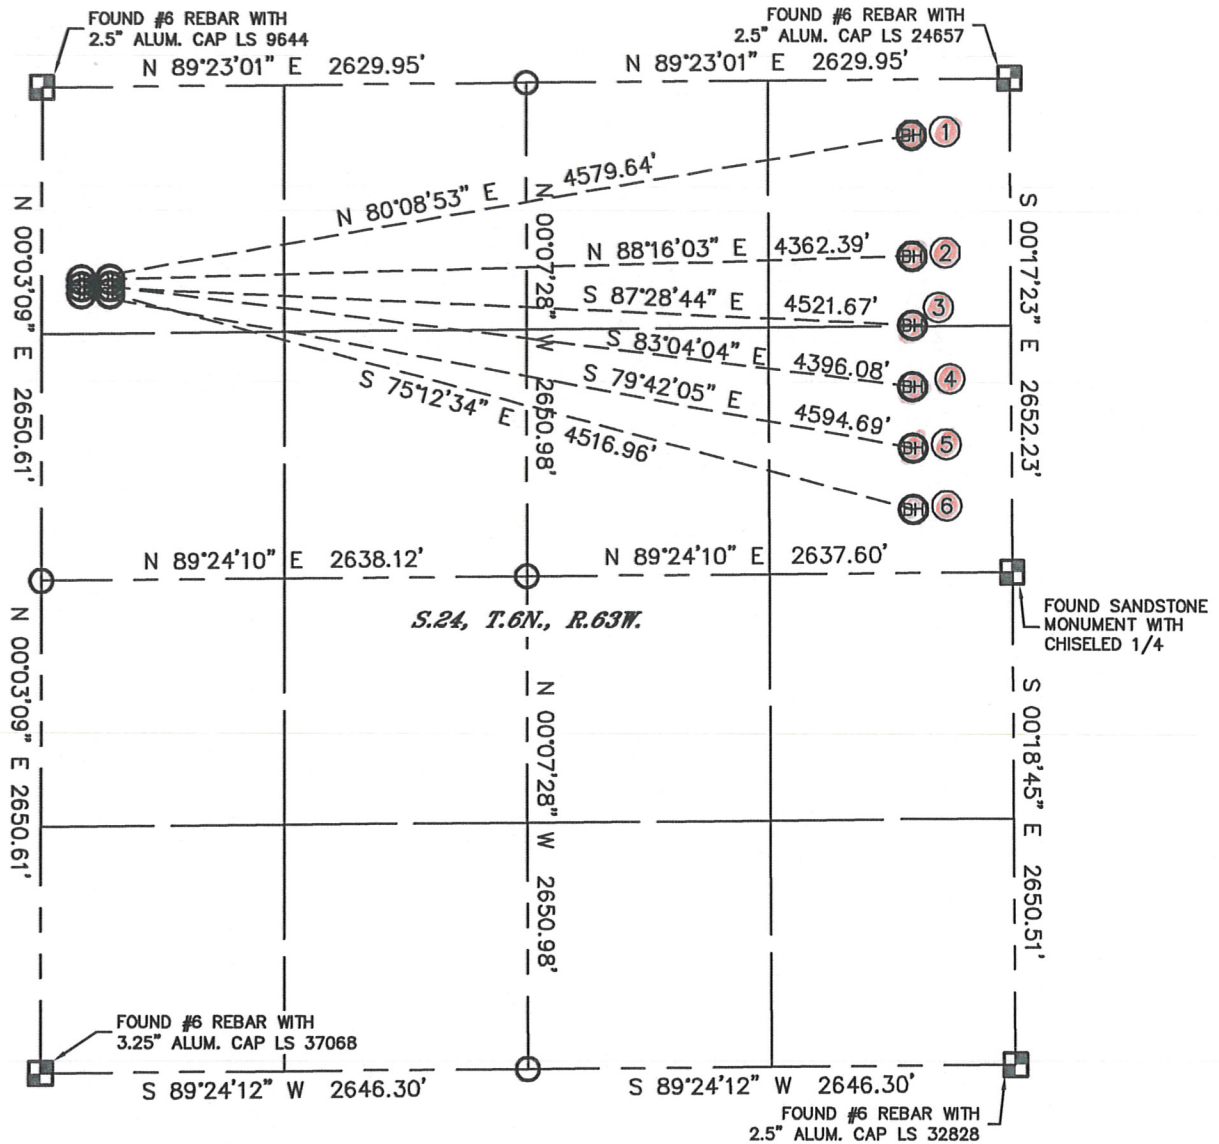

①
-BOTTOM HOLE-
WELLS RANCH
AA24-69HN
300' FNL
535' FEL
LAT-40.47844°N
LONG-104.37737°W

②
-BOTTOM HOLE-
WELLS RANCH
AA24-68-1HN
950' FNL
535' FEL
LAT-40.47666°N
LONG-104.37739°W

③
-BOTTOM HOLE-
WELLS RANCH
AA24-67HN
1320' FNL
535' FEL
LAT-40.47564°N
LONG-104.37740°W

④
-BOTTOM HOLE-
WELLS RANCH
AA24-67-1HN
1650' FNL
535' FEL
LAT-40.47474°N
LONG-104.37741°W

⑤
-BOTTOM HOLE-
WELLS RANCH
AA24-66HN
1980' FNL
535' FEL
LAT-40.47383°N
LONG-104.37742°W

⑥
-BOTTOM HOLE-
WELLS RANCH
AA24-66-1HN
2310' FNL
535' FEL
LAT-40.47293°N
LONG-104.37743°W

LEGEND

- = ALIQUOT MONUMENT AS DESCRIBED
- = CALCULATED POSITION

