



PLAN VIEW

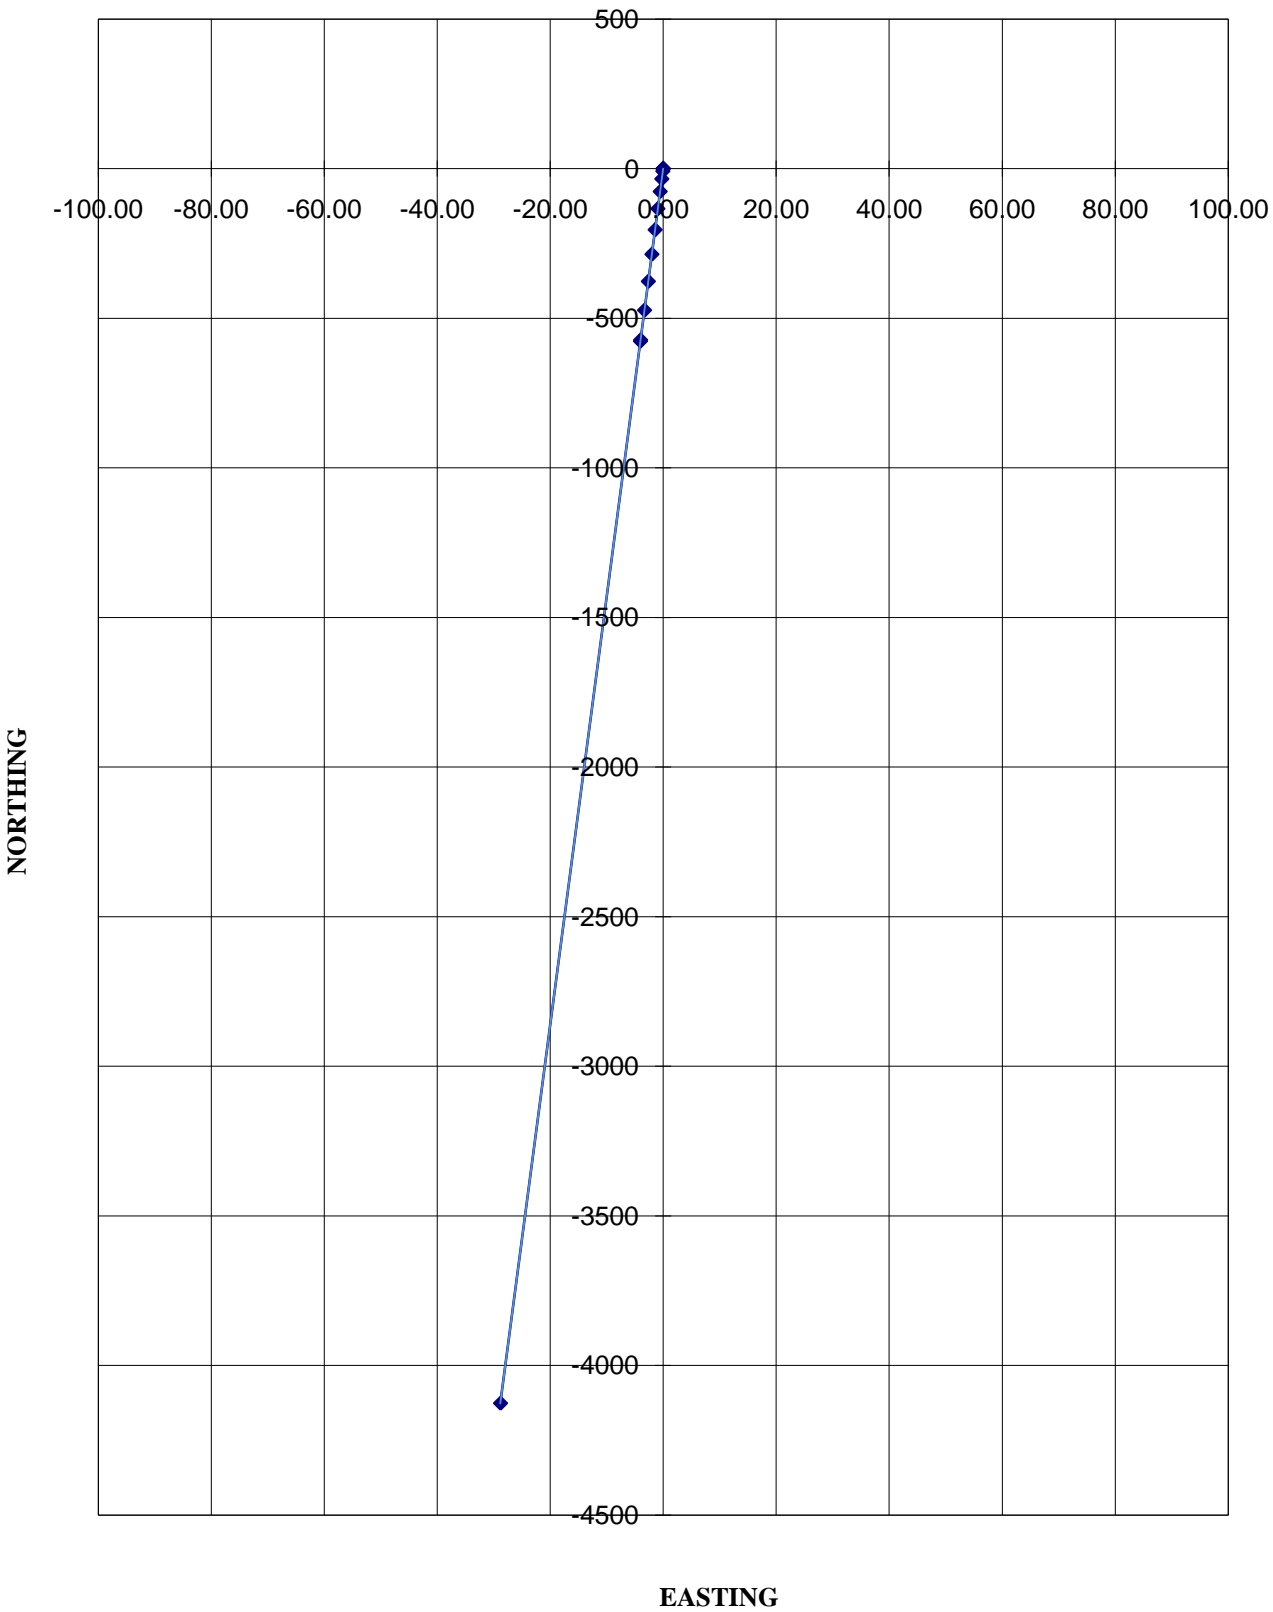

VERTICAL SECTION

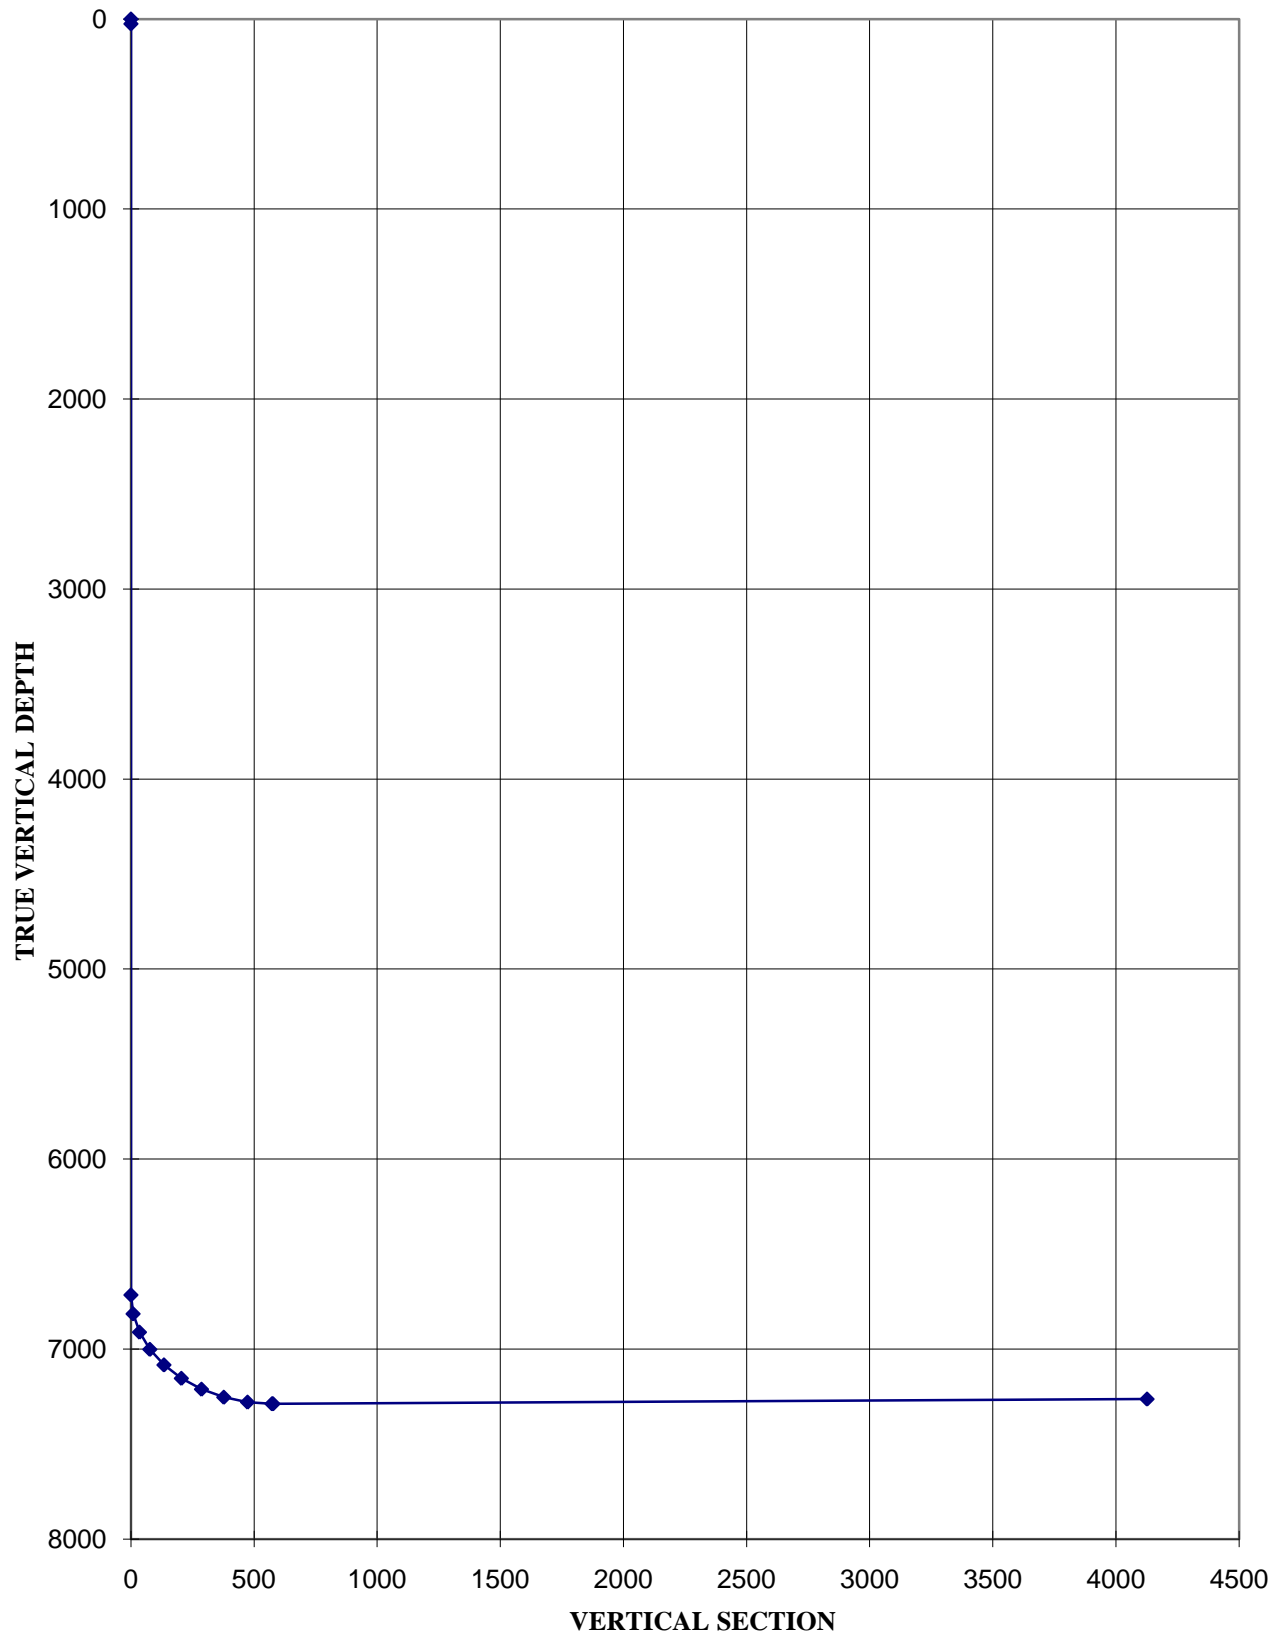

MEASURED DEPTH FEET	INCLIN- ATION DEGREES	· · · · · AZIMUTH DEGREES	TRUE VERTICAL DEPTH	RECTANGULAR COORDINATES		VERT. SEC. FEET, AZ= 180	DOGLEG SEVERITY DEG/100
				NORTH	EAST		
0.00	0.00	180.40	0.00	0.00	0.00	0.00	0.00
25.00	0.00	180.40	25.00	0.00	0.00	0.00	0.00
6715.00	0.00	180.40	6715.00	0.00	0.00	0.00	0.00
6815.00	10.00	180.40	6814.49	-8.70	-0.06	8.70	10.00
6915.00	20.00	180.40	6910.96	-34.55	-0.24	34.55	10.00
7015.00	30.00	180.40	7001.48	-76.76	-0.54	76.76	10.00
7115.00	40.00	180.40	7083.29	-134.04	-0.94	134.05	10.00
7215.00	50.00	180.40	7153.91	-204.66	-1.43	204.67	10.00
7315.00	60.00	180.40	7211.20	-286.47	-2.00	286.48	10.00
7415.00	70.00	180.40	7253.40	-376.99	-2.63	376.99	10.00
7515.00	80.00	180.40	7279.25	-473.45	-3.31	473.46	10.00
7615.00	90.00	180.40	7287.96	-572.94	-4.00	572.96	10.00
7619.00	90.40	180.40	7287.94	-576.94	-4.03	576.96	10.00
11169.00	90.40	180.40	7263.16	-4126.77	-28.81	4126.87	0.00