



T8N, R78W, 6th P.M.

WELLSTAR CORPORATION

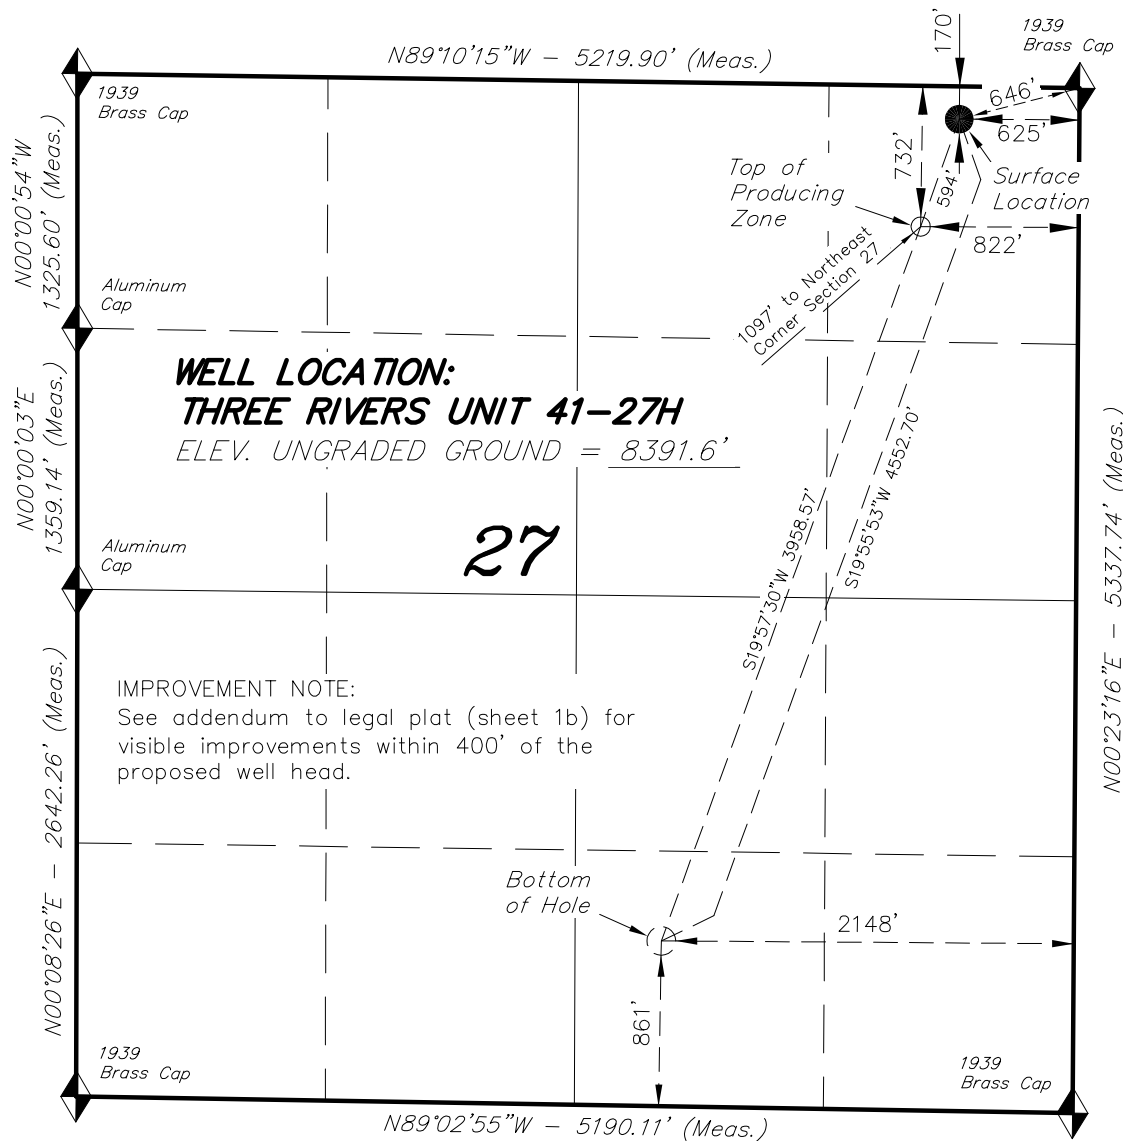

WELL LOCATION, THREE RIVERS UNIT 41-27H, LOCATED AS SHOWN IN THE NE 1/4 NE 1/4 OF SECTION 27, T8N, R78W, 6th P.M. JACKSON COUNTY, COLORADO.

TARGET BOTTOM HOLE, THREE RIVERS UNIT 41-27H, LOCATED AS SHOWN IN THE SW 1/4 SE 1/4 OF SECTION 27, T8N, R78W, 6th P.M. JACKSON COUNTY, COLORADO.

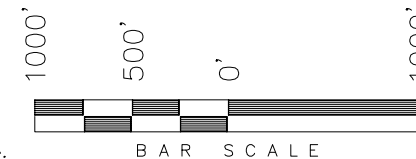

NOTES:

1. Well footages are measured at right angles to the Section Lines.
2. Bearings are based on Global Positioning Satellite observations.
3. G.P.S. Operator: P. Hawkes, (PDOP) = 1.5
4. The Top of Producing Zone Bears S19°45'07"W 594.13' from Surface Location.

THIS IS TO CERTIFY THAT THE ABOVE PLAT WAS PREPARED FROM FIELD NOTES OF SURVEYS MADE BY ME OR UNDER MY SUPERVISION. THE LOCATION HAS BEEN STAKED ON THE GROUND AS SHOWN ON THE PLAT, AND THAT THE SAME ARE TRUE AND CORRECT TO THE BEST OF MY KNOWLEDGE AND BELIEF.

REGISTERED LAND SURVEYOR
 REGISTRATION No. 330125
 STATE OF COLORADO

TRI STATE LAND SURVEYING & CONSULTING

180 NORTH VERNAL AVE. - VERNAL, UTAH 84078
 (435) 781-2501

DATE SURVEYED: 10-20-11	SURVEYED BY: P.H.	SHEET 1a
DATE DRAWN: 10-31-11	DRAWN BY: R.B.T.	
REVISED: 03-09-12 - R.V.C.	SCALE: 1" = 1000'	

◆ = SECTION CORNERS LOCATED

BASIS OF ELEV;
 U.S.G.S. 7-1/2 min QUAD (GOULD NW)