




Lat40°, Inc. 1635 Foxtrail Drive, Suite 325 Loveland, CO 970-776-3321

MULTI-WELL PLAN

SPAUR 31V-214, 204, 404, 31W-214

THIS MAP DOES NOT REPRESENT A BOUNDARY SURVEY

SECTION: 31
TOWNSHIP: 7N
RANGE: 63W

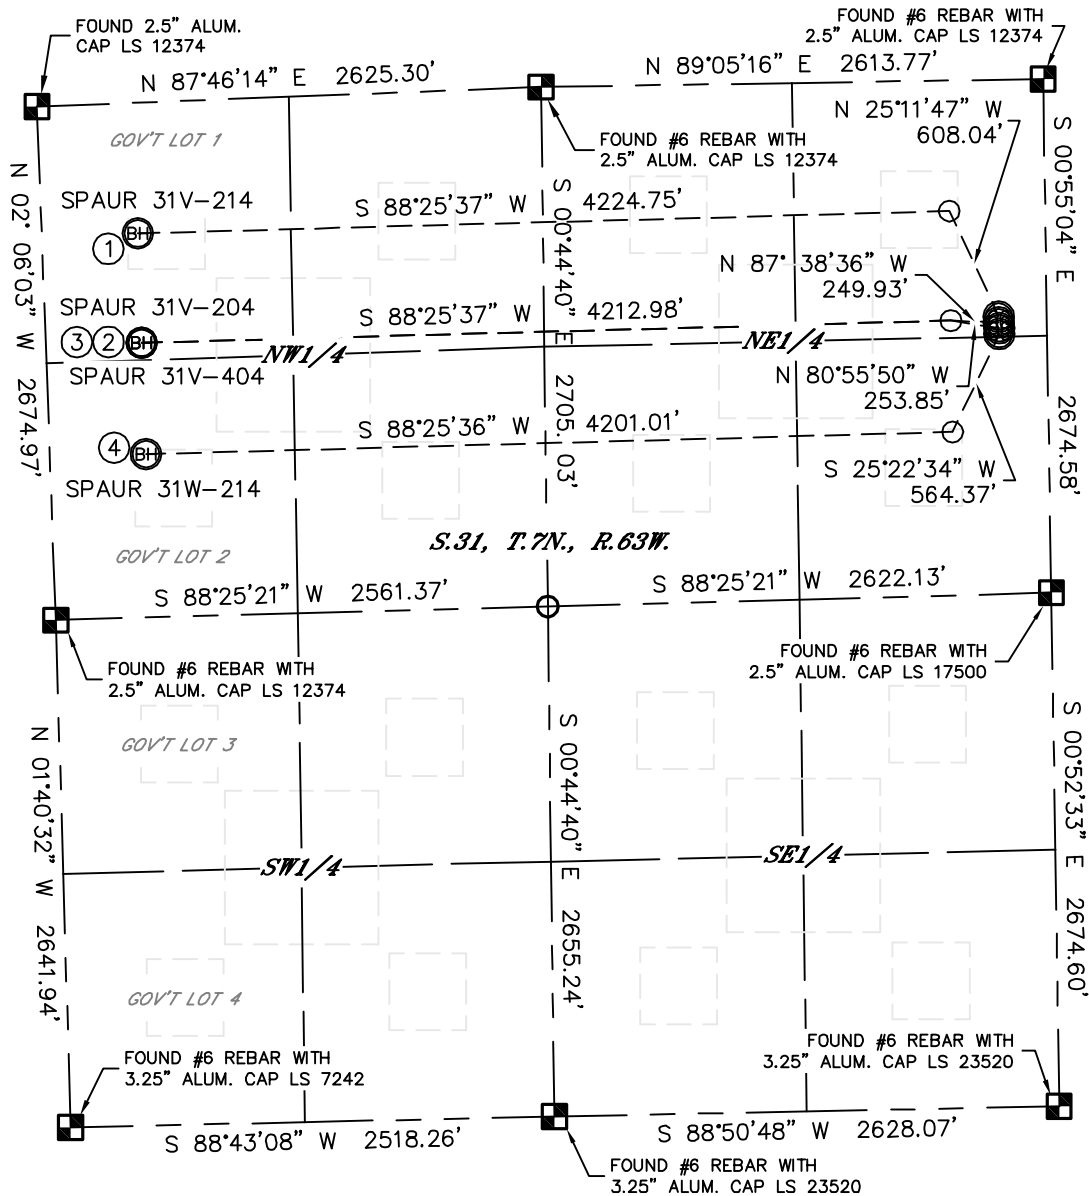

①

-BOTTOM HOLE-
SPAUR 31V-214
680' FNL
500' FWL
LAT-40.53546°N
LONG-104.48733°W

②

-BOTTOM HOLE-
SPAUR 31V-204
1250' FNL
500' FWL
LAT-40.53390°N
LONG-104.48728°W

③

-BOTTOM HOLE-
SPAUR 31V-404
1250' FNL
500' FWL
LAT-40.53390°N
LONG-104.48728°W

④

-BOTTOM HOLE-
SPAUR 31W-214
1830' FNL
500' FWL
LAT-40.53231°N
LONG-104.48723°W




LEGEND



= ALIQUOT MONUMENT AS DESCRIBED



= CALCULATED POSITION

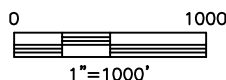

DATE: REV.2/17/2012
PROJECT#: 2011208



Lat40°, Inc. 1635 Foxtrail Drive, Suite 325 Loveland, CO 970-776-3321

MULTI-WELL PLAN

SPAUR 31V-214, 204, 404, 31W-214

SECTION: 31
TOWNSHIP: 7N
RANGE: 63W



0 200
1"=200'

DATE: REV.2/17/2012
PROJECT#: 2011208