


T1N, R94W, 6th P.M.

MATRIX OIL CORPORATION


3" 1972 BLM
Brass Cap

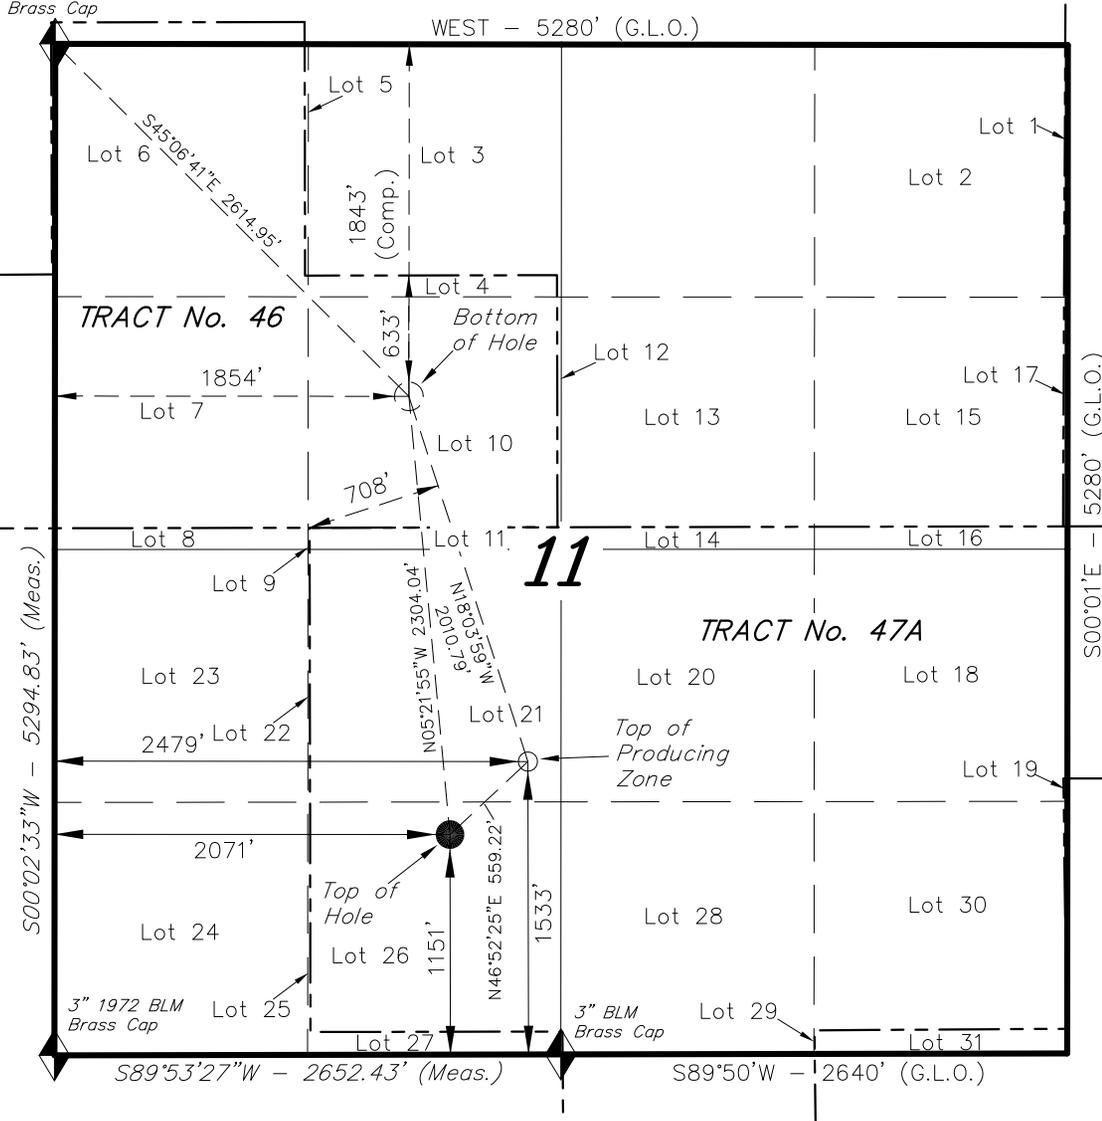

WELL LOCATION, SHERIDAN 11-2,
LOCATED AS SHOWN IN LOT 26 (SE 1/4
SW 1/4) OF SECTION 11, T1N, R94W,
6TH P.M., RIO BLANCO COUNTY, UTAH.

WELL LOCATION: SHERIDAN 11-2

ELEV. UNGRADED GROUND = 6383.8'

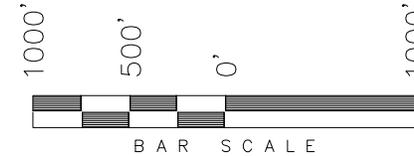

NOTES:

1. Well footages are measured at right angles to the Section Lines.
2. Bearings are based on Global Positioning Satellite observations.
3. GPS Operator: S. Young, (PDOP = 1.7)

IMPROVEMENT NOTE:

See addendum to legal plat (sheet 1b) for visible improvements within 400' of the proposed well head.

THIS IS TO CERTIFY THAT THE ABOVE PLAT WAS PREPARED FROM FIELD NOTES OF ACTUAL SURVEYS MADE BY ME OR UNDER MY SUPERVISION. THE LOCATION HAS BEEN STAKED ON THE GROUND AS SHOWN ON THE PLAT, AND THAT THE SAME IS TRUE AND CORRECT TO THE BEST OF MY KNOWLEDGE AND BELIEF.

03-22-12
30125
REGISTERED LAND SURVEYOR
REGISTRATION No. 030125
STATE OF COLORADO

◆ = SECTION CORNERS LOCATED

BASIS OF ELEV; Elevations are based on an N.G.S. OPUS Correction. LOCATION: LAT. 40°04'09.56" LONG. 110°00'43.28" (Tristate Aluminum Cap) Elev. 5281.57'

NAD 83 (SURFACE LOCATION)	
LATITUDE	= 40°03'57.63" (40.066008°)
LONGITUDE	= 107°54'28.83" (107.908008°)
NAD 83 (BOTTOM HOLE LOCATION)	
LATITUDE	= 40°04'20.30" (40.072306°)
LONGITUDE	= 107°54'31.60" (107.908778°)

TRI STATE LAND SURVEYING & CONSULTING

180 NORTH VERNAL AVE. - VERNAL, UTAH 84078
(435) 781-2501

DATE SURVEYED: 02-24-12	SURVEYED BY: S.Y.	SHEET 1a
DATE DRAWN: 02-27-12	DRAWN BY: R.B.T.	
REVISED: 03-22-12 - M.W.	SCALE: 1" = 1000'	