


Well Location Plat  
McLin B17

Section 13, Township 6 South, Range 92 West

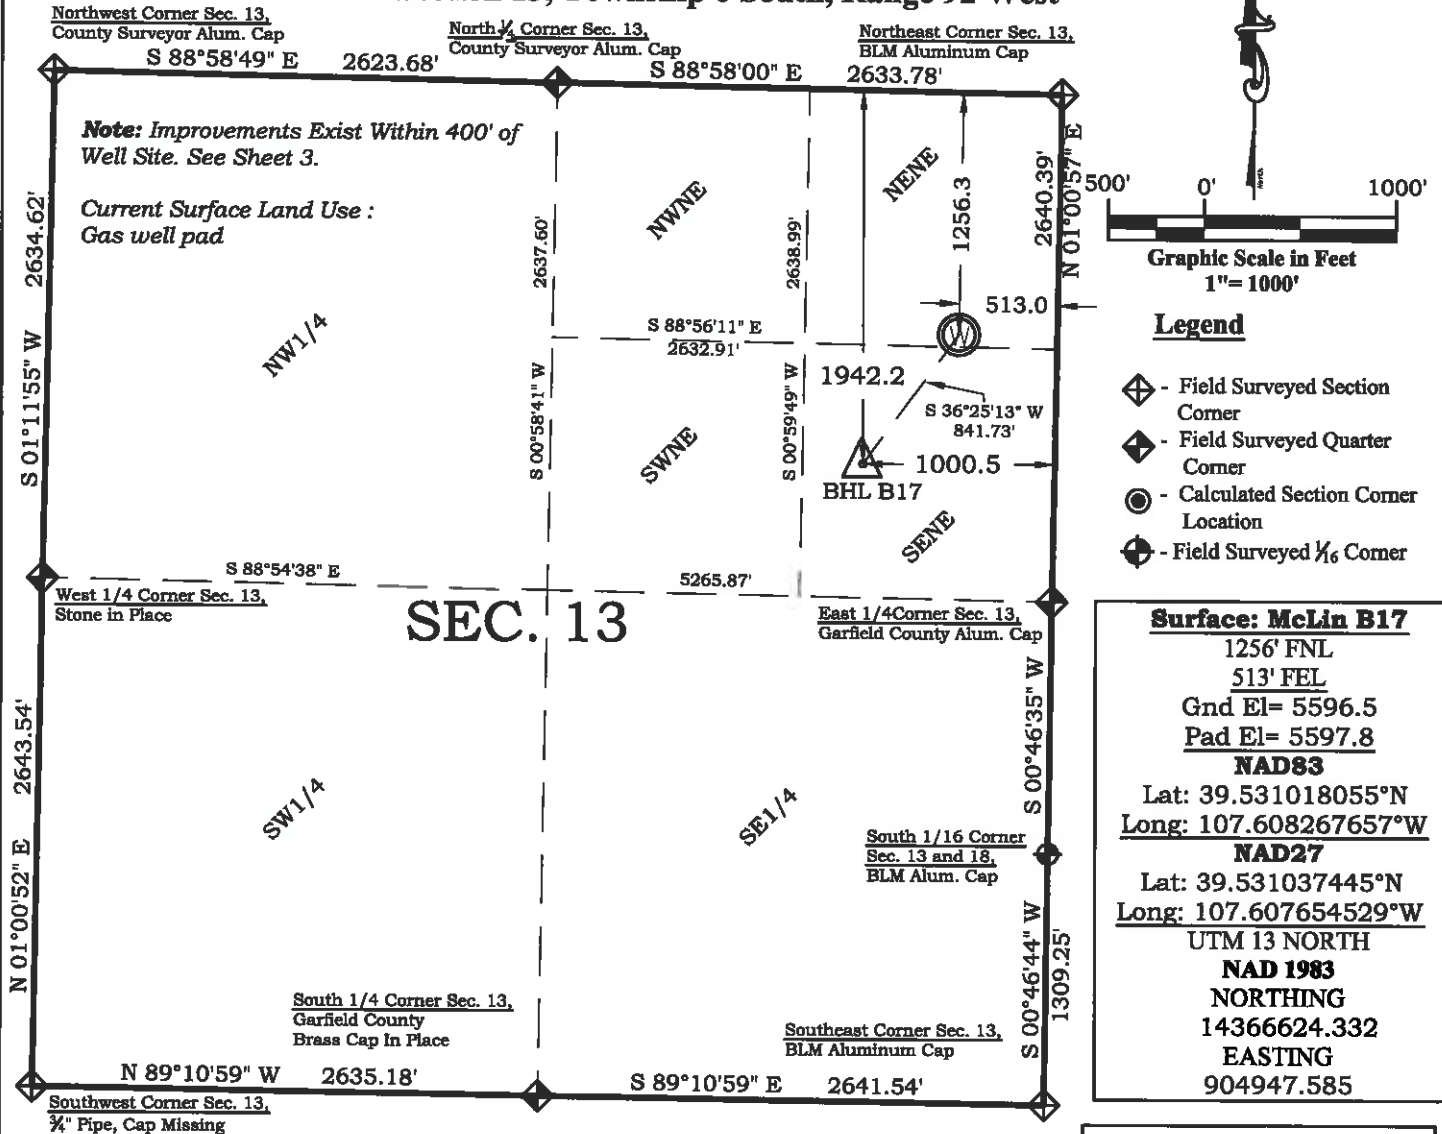

Prepared For Antero Resources

Proposed McLin B17 Well Situate in The NE1/4NE1/4 Section  
13, Township 6 South, Range 92 West of the 6 th. Principal  
Meridian, County of Garfield, State of Colorado

SURVEYOR'S CERTIFICATE

I, SCOTT E. AIBNER, A REGISTERED LAND SURVEYOR, LICENSED UNDER THE LAWS  
OF THE STATE OF COLORADO DO HEREBY CERTIFY THAT THE SURVEY SHOWN  
HEREON WAS PREPARED BY RIVER VALLEY SURVEY, INC., FOR ANTERO  
RESOURCES, BY ME OR UNDER MY DIRECT SUPERVISION AND THAT THIS PLAT IS  
A TRUE REPRESENTATION THEREOF.

31143

BY: SCOTT E. AIBNER, COLORADO REG. NO. 31143

Notes:

- LATITUDE AND LONGITUDE COORDINATES ARE DIFFERENTIALLY CORRECTED AND BASED ON PUBLISHED NGS CONTROL STATION "WDP-5". SYSTEM: UTM ZONE: 13 NORTH DATUM: NAD 1983 (CONUS)
- ELEVATIONS ARE BASED ON NAVD OF 1983.
- ALL BOTTOM AND TOP HOLE LOCATIONS ARE MEASURED 90 DEGREES FROM SECTION LINE.
- USGS QUADRANGLE MAP "SILT".
- CURRENT SURFACE LAND USE: HAY FIELD.
- PDOP AT THE TIME OF LOCATION OF SURFACE WELL = 2.4



River Valley Survey, Inc.  
110 East 3rd. Street, Suite 213  
Rifle, Colorado 81650  
Ph: 970-379-7846

Project: McLin B PAD

Field Date: 01-19-10

Date: 03-16-12

Scale: 1"= 1000'

Sheet: 1 of 9

Well Location Plat  
Prepared For Antero Resources

Situate In:  
NE1/4 Section 13, T6S., R. 92 W. of the  
6th P.M., Garfield County, Colorado

