



Kerr-McGee Oil & Gas Onshore LP

1099 18th Street, Suite 1800
Denver, CO 80202-1918
P.O. Box 173779
Denver, CO 80217-3779
720-929-6000

February 1, 2012

Department of Natural Resources
Oil and Gas Conservation Commission
The Chancery Building
1120 Lincoln St., Suite 801
Denver, CO 80203

Re: **30 Day Certification Letter - 318A-e**
NILES 29N-28HZ
Township 3 North, Range 66 West, Section 28: SW/4SW/4
Unit Spacing: 03N-66W-28 W/2
Weld County, Colorado

Ladies/Gentlemen:

Kerr McGee Oil and Gas Onshore LP ("KMG") hereby certify to the Director that KMG owns one-hundred percent (100%) of the mineral rights in the proposed spacing unit. Therefore, KMG respectfully requests the Director to approve the boundary well.

If you have any questions or issues regarding this permit, please contact Cheryl Light at (720) 929-6461.

Very truly yours,

KERR-McGEE OIL AND GAS ONSHORE LP

A handwritten signature in blue ink that reads "Rebecca Heim".

Rebecca Heim
Regulatory Analyst II

PROPOSED SPACING UNIT MAP

T3N, R66W

NW. COR.
SEC. 28, T3N, R66W,
FOUND 3 1/4" ALUM. CAP
LS 13155

NE. COR.
SEC. 28, T3N, R66W,
FOUND 3 1/4" ALUM. CAP
LS 13155

S 88°53'37" W 2601.84' (M)

S 88°52'40" W 2601.94' (M)

N. 1/4 COR.
SEC. 28, T3N, R66W,
FOUND 3 1/4" ALUM. CAP
LS 13155

SURFACE LOCATION
NAD 83
STPC (CO NORTH)
N: 1,312,583'
E: 3,198,334'
Lat: 40.189256°N
(40° 11' 21.322"N)
Lon: 104.790075°W
(104° 47' 24.270"W)

BOTTOM HOLE
NAD 83
STPC (CO NORTH)
N: 1,317,200'
E: 3,199,043'
Lat: 40.201915°N
(40° 12' 06.895"N)
Lon: 104.787403°W
(104° 47' 14.653"W)

N 00°25'12" W 2635.47' (M)

N 00°53'51" W 2621.38' (M)

W. 1/4 COR.
SEC. 28, T3N, R66W,
FOUND 3 1/4" ALUM. CAP
LS 13155

E. 1/4 COR.
SEC. 28, T3N, R66W,
FOUND 3 1/4" ALUM. CAP
LS 13155

N 00°25'20" W 2635.59' (M)

N 00°53'19" W 2666.70' (M)

NILES 29N-28HZ
UNGRADED ELEV= 4934.4'
SURFACE LOCATION

S. 1/4 COR.
SEC. 28, T3N, R66W,
FOUND 3 1/4" ALUM. CAP
LS 13155

SW. COR.
SEC. 28, T3N, R66W,
FOUND 3 1/4" ALUM. CAP
LS 13155

SE. COR.
SEC. 28, T3N, R66W,
FOUND 3 1/4" ALUM. CAP
LS 13155

S 89°12'23" W 2596.08' (M)

S 88°56'49" W 2651.08' (M)

CERTIFICATE OF SURVEYOR:

THIS IS TO CERTIFY THAT THE ABOVE PLAT WAS PREPARED FROM FIELD NOTES OF ACTUAL SURVEY MADE BY ME OR UNDER MY SUPERVISION AND THAT THE SAME ARE TRUE AND CORRECT TO THE BEST OF MY KNOWLEDGE AND BELIEF. THIS CERTIFICATE DOES NOT REPRESENT A LAND SURVEY PLAT OR IMPROVEMENT SURVEY PLAT AS DEFINED BY C.R.S. 38-51-302 AND CANNOT BE RELIED UPON TO DETERMINE OWNERSHIP.

Benjamin J. Reenders
BENJAMIN J. REENDERS
PROFESSIONAL LAND SURVEYOR
COLORADO REGISTRATION NUMBER 38306
3/16/12


NOTICE:
ACCORDING TO COLORADO STATE LAW YOU MUST COMMENCE ANY LEGAL ACTION BASED UPON ANY DEFECT IN THIS SURVEY WITHIN THREE YEARS AFTER YOU FIRST DISCOVER SUCH DEFECT. IN NO EVENT MAY ANY ACTION BASED UPON ANY DEFECT IN THIS SURVEY BE COMMENCED MORE THAN TEN YEARS FROM THE DATE ON THE CERTIFICATION SHOWN HEREON.



NOTE:
MAGNETIC NORTH IS CURRENT AS OF 3/16/2012.
MAGNETIC NORTH CHANGES WEST 0°08' PER YEAR.

NOTES:

- ▲ INDICATES FOUND SECTION CORNER
- INDICATES CALCULATED CORNER
- ELEVATION BASED ON NAVD88 (GEOID09)
- BASIS OF BEARING DERIVED FROM COLORADO COORDINATE SYSTEM 1983 NORTH ZONE UNLESS OTHERWISE NOTED.
- ALL MEASURED DISTANCES ARE GRID.
COMBINED SCALE FACTOR: .99972326
- OPERATOR: ROB WILSON / PDOP = 1.5
- SURFACE USE OF LOCATION IS CULTIVATED LAND.
- SEE ADDENDUM TO WELL LOCATION CERTIFICATE FOR EXISTING IMPROVEMENTS WITHIN 400' OF THE WELL PAD.
- WELL FOOTAGES ARE MEASURED AT RIGHT ANGLES TO THE SECTION LINES.
- THE BOTTOM OF HOLE BEARS N 08°43'59" E 4672' FROM THE SURFACE LOCATION.

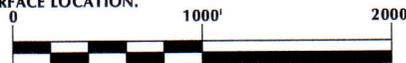

SCALE: 1" = 1000'

WELL PAD - NILES 3 PAD SWSW

NILES 29N-28HZ
WELL LOCATION CERTIFICATE
210' FSL & 427' FWL, SWSW (SURFACE)
460' FNL & 1170' FWL, NWNW (BOTTOM)
LOCATED IN SECTION 28, T3N, R66W, 6TH P.M.
WELD COUNTY, COLORADO

Kerr-McGee Oil & Gas Onshore L.P.
1099 18th Street
Denver, Colorado 80202



CONSULTING, LLC

2155 North Main Street
Sheridan, Wyoming 82801
Phone 307-674-0609
Fax 307-674-0182

DRAFTED BY: APF
DATE DRAFTED: 9/2/11
REVISED: 3/16/12

CHECKED BY: BJR
DATE SURVEYED: 3/15/12
FILE NAME: 11-61