

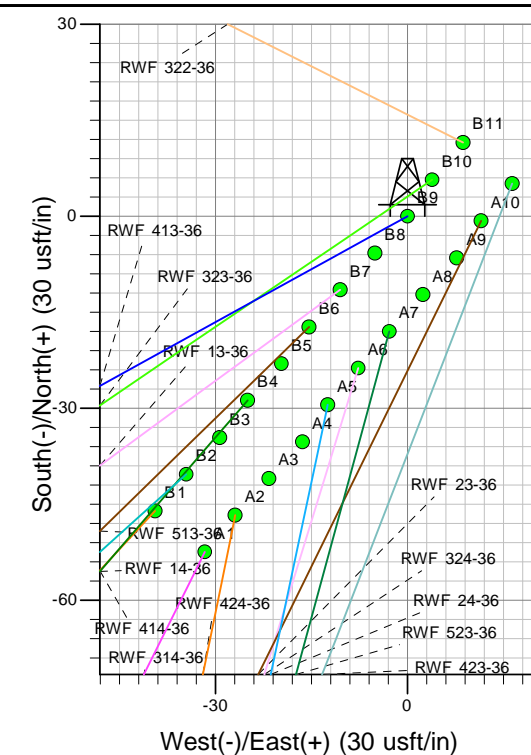


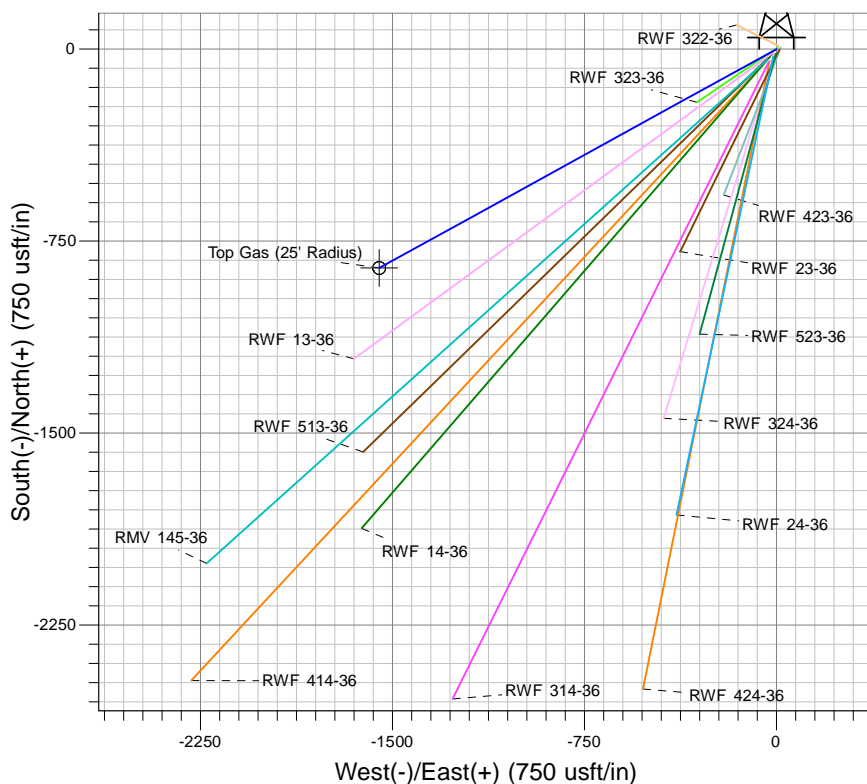

Well Name: RWF 413-36
Surface Location: RWF 33-36 Pad - west
North American Datum 1983 , US State Plane 1983 , Colorado Central Zone
Ground Elevation: 6528.00

+N/-S	+E/-W	Northing	Easting	Latitude	Longitude	Slot
0.00	0.00	1609050.70	2340535.92	39° 28' 56.402 N	107° 50' 12.004 W	B9

KELLY BUSHING @ 6554.00usft (SSD 576)

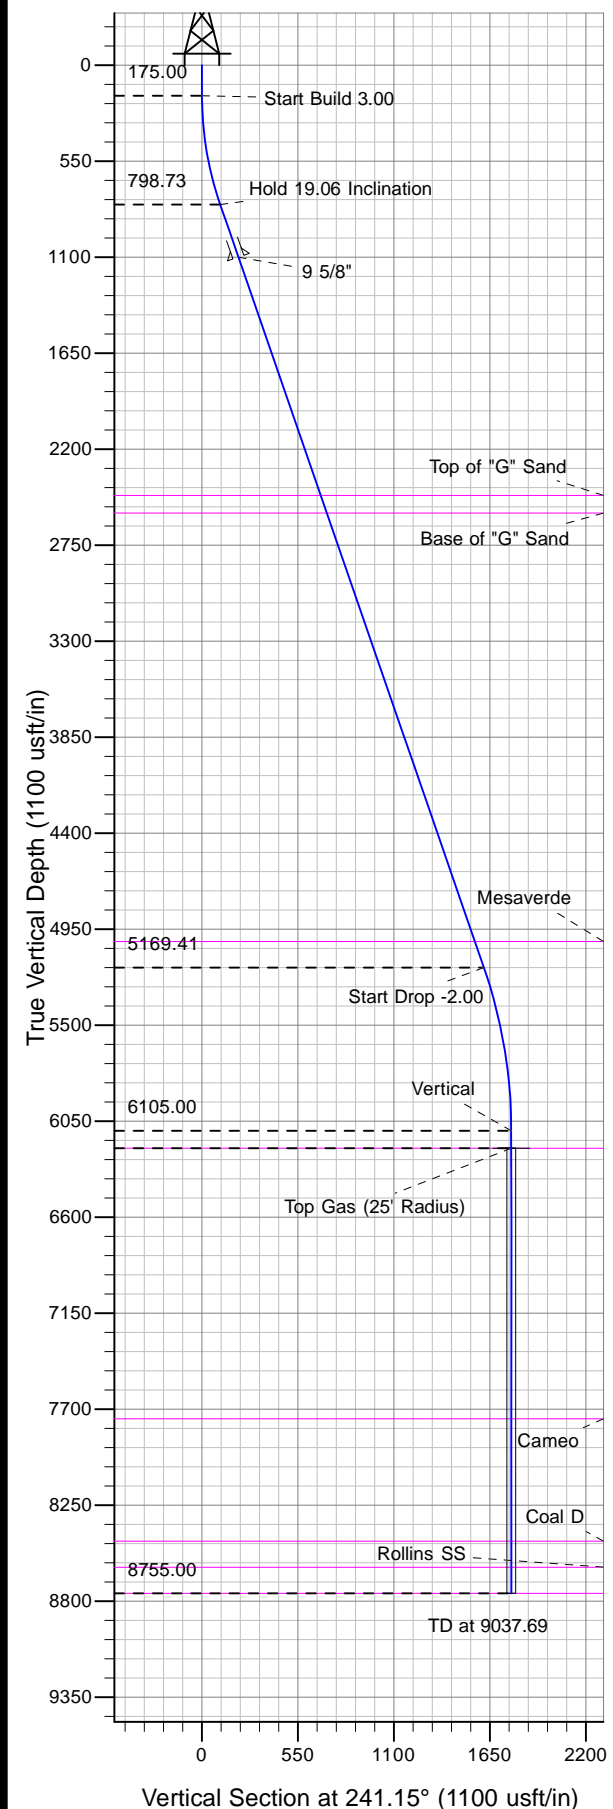

Project: RU 36-06S-094W
Site: RWF 33-36 Pad - west
Well: RWF 413-36
Plan #3 27Mar12 kjs

M Azimuths to True North
Magnetic North: 10.62°
Magnetic Field
Strength: 52563.1nT
Dip Angle: 65.84°
Date: 9/4/2008
Model: IGRF2005-10

ANNOTATIONS

MD	Inc	Azi	TVD	+N/-S	+E/-W	Vsect	Departure	Annotation
175.00	0.00	0.00	175.00	0.00	0.00	0.00	0.00	Start Build 3.00
810.38	19.06	241.15	798.73	-50.54	-91.72	104.72	104.72	Hold 19.0614 Inclination
5434.62	19.06	241.15	5169.41	-779.33	-1414.43	1614.92	1614.92	Start Drop -2.00
6387.69	0.00	0.00	6105.00	-855.13	-1552.01	1772.00	1772.00	Vertical
6487.69	0.00	0.00	6205.00	-855.13	-1552.01	1772.00	1772.00	Top Gas
9037.69	0.00	0.00	8755.00	-855.13	-1552.01	1772.00	1772.00	TD at 9037.69